

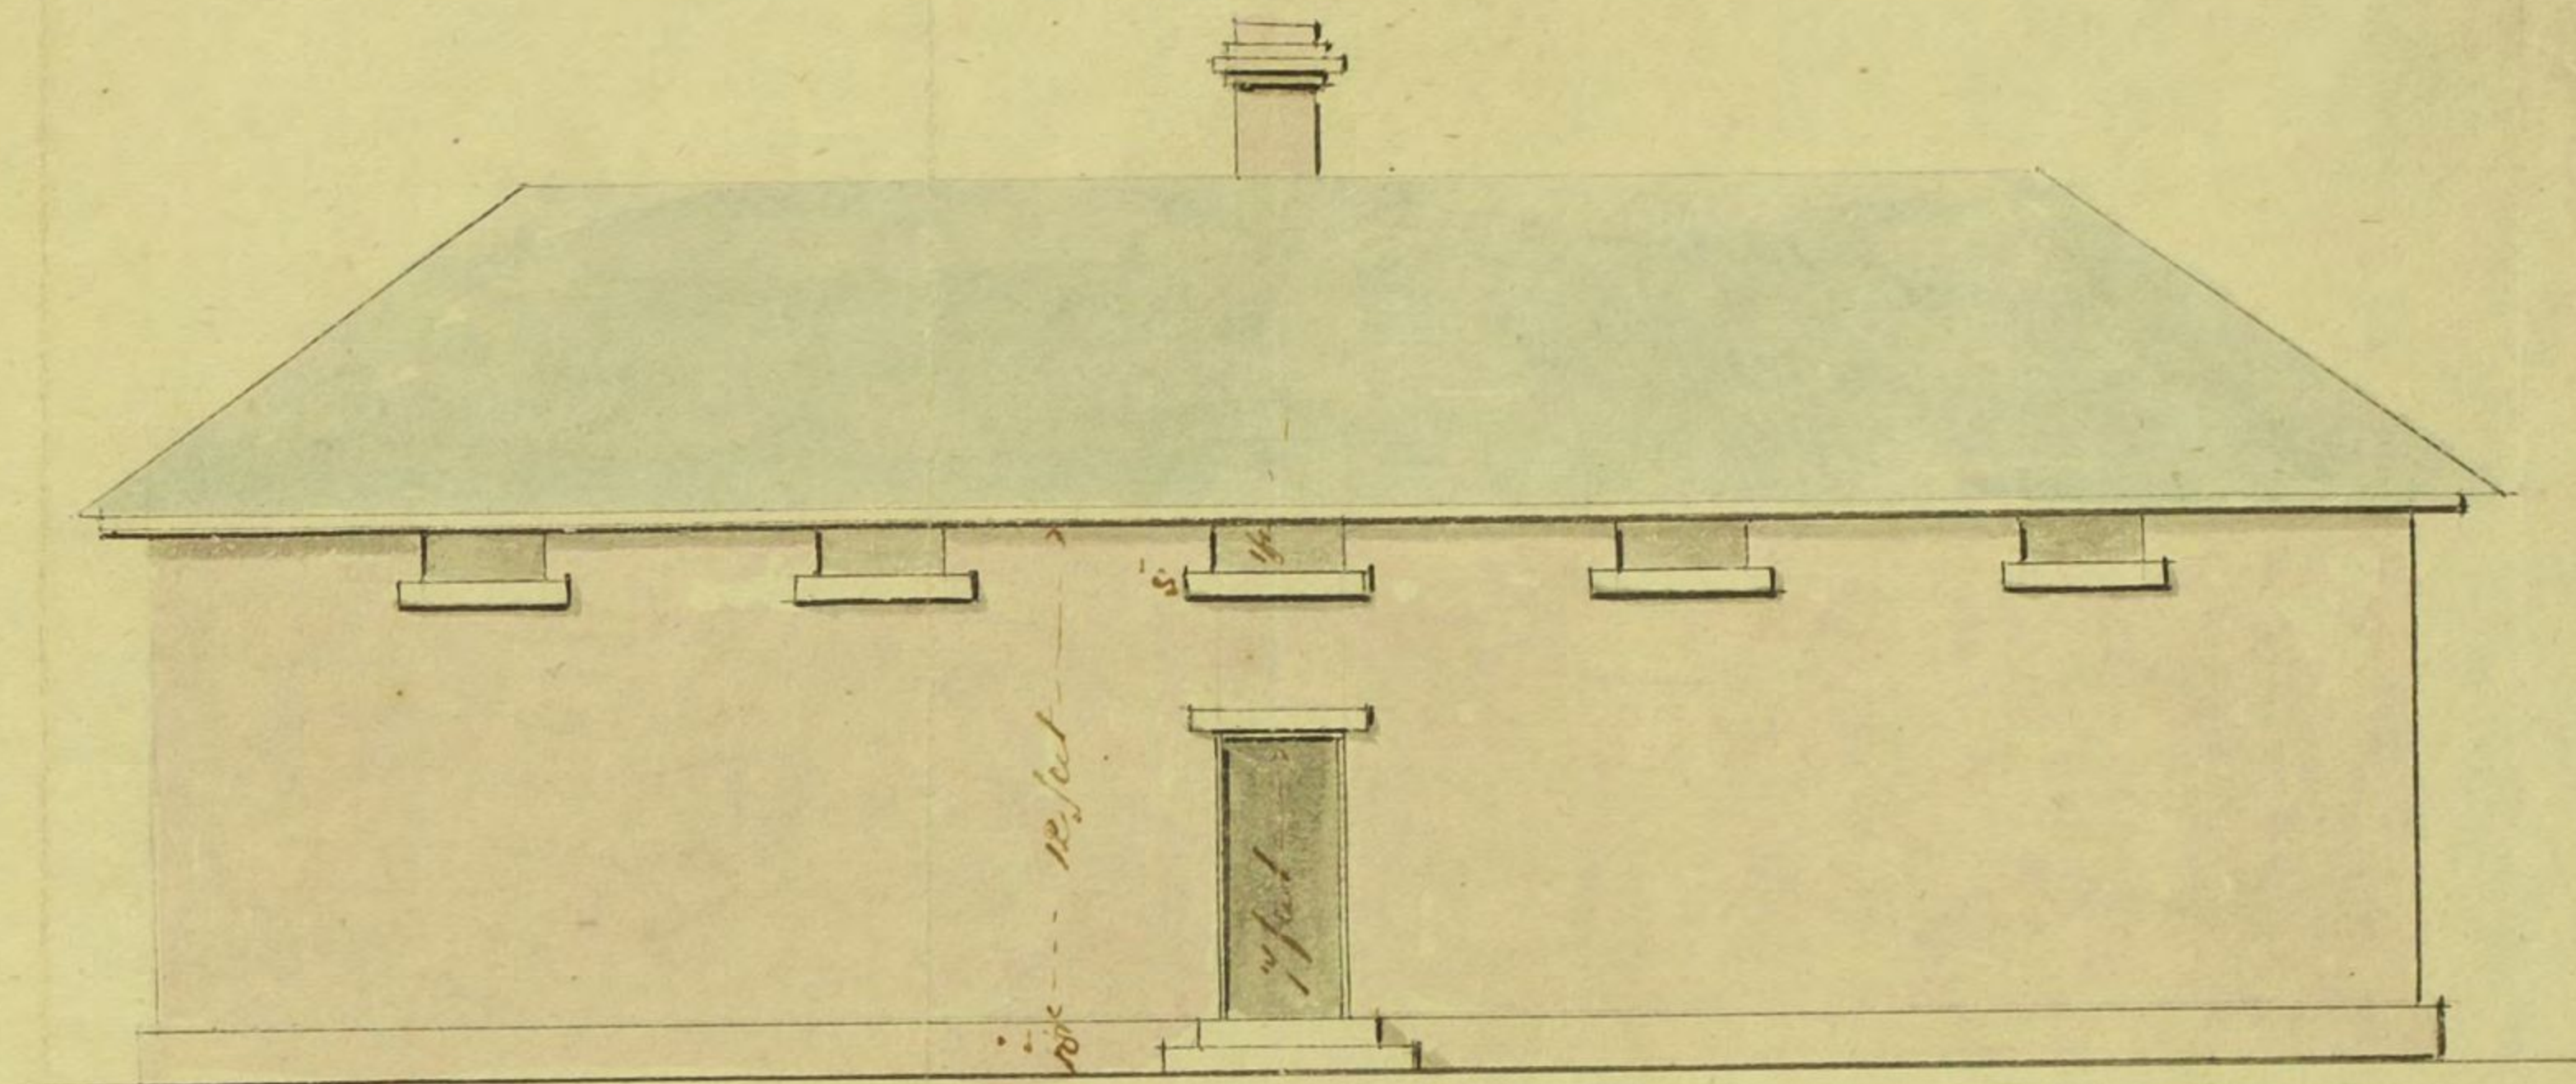


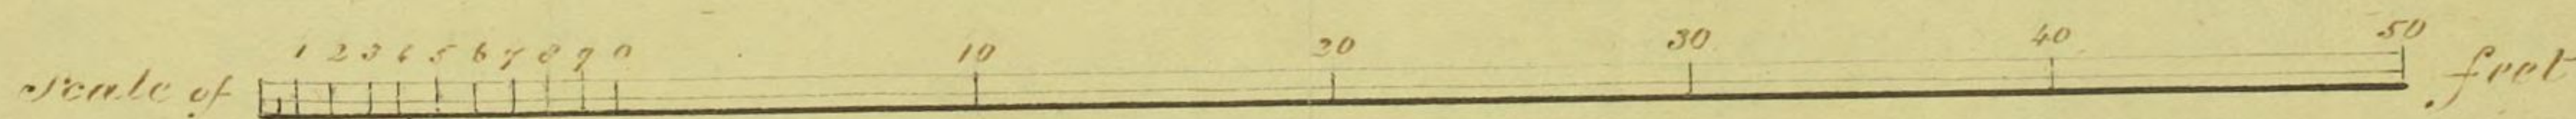

Plan for a temporary Goal at Melbourne

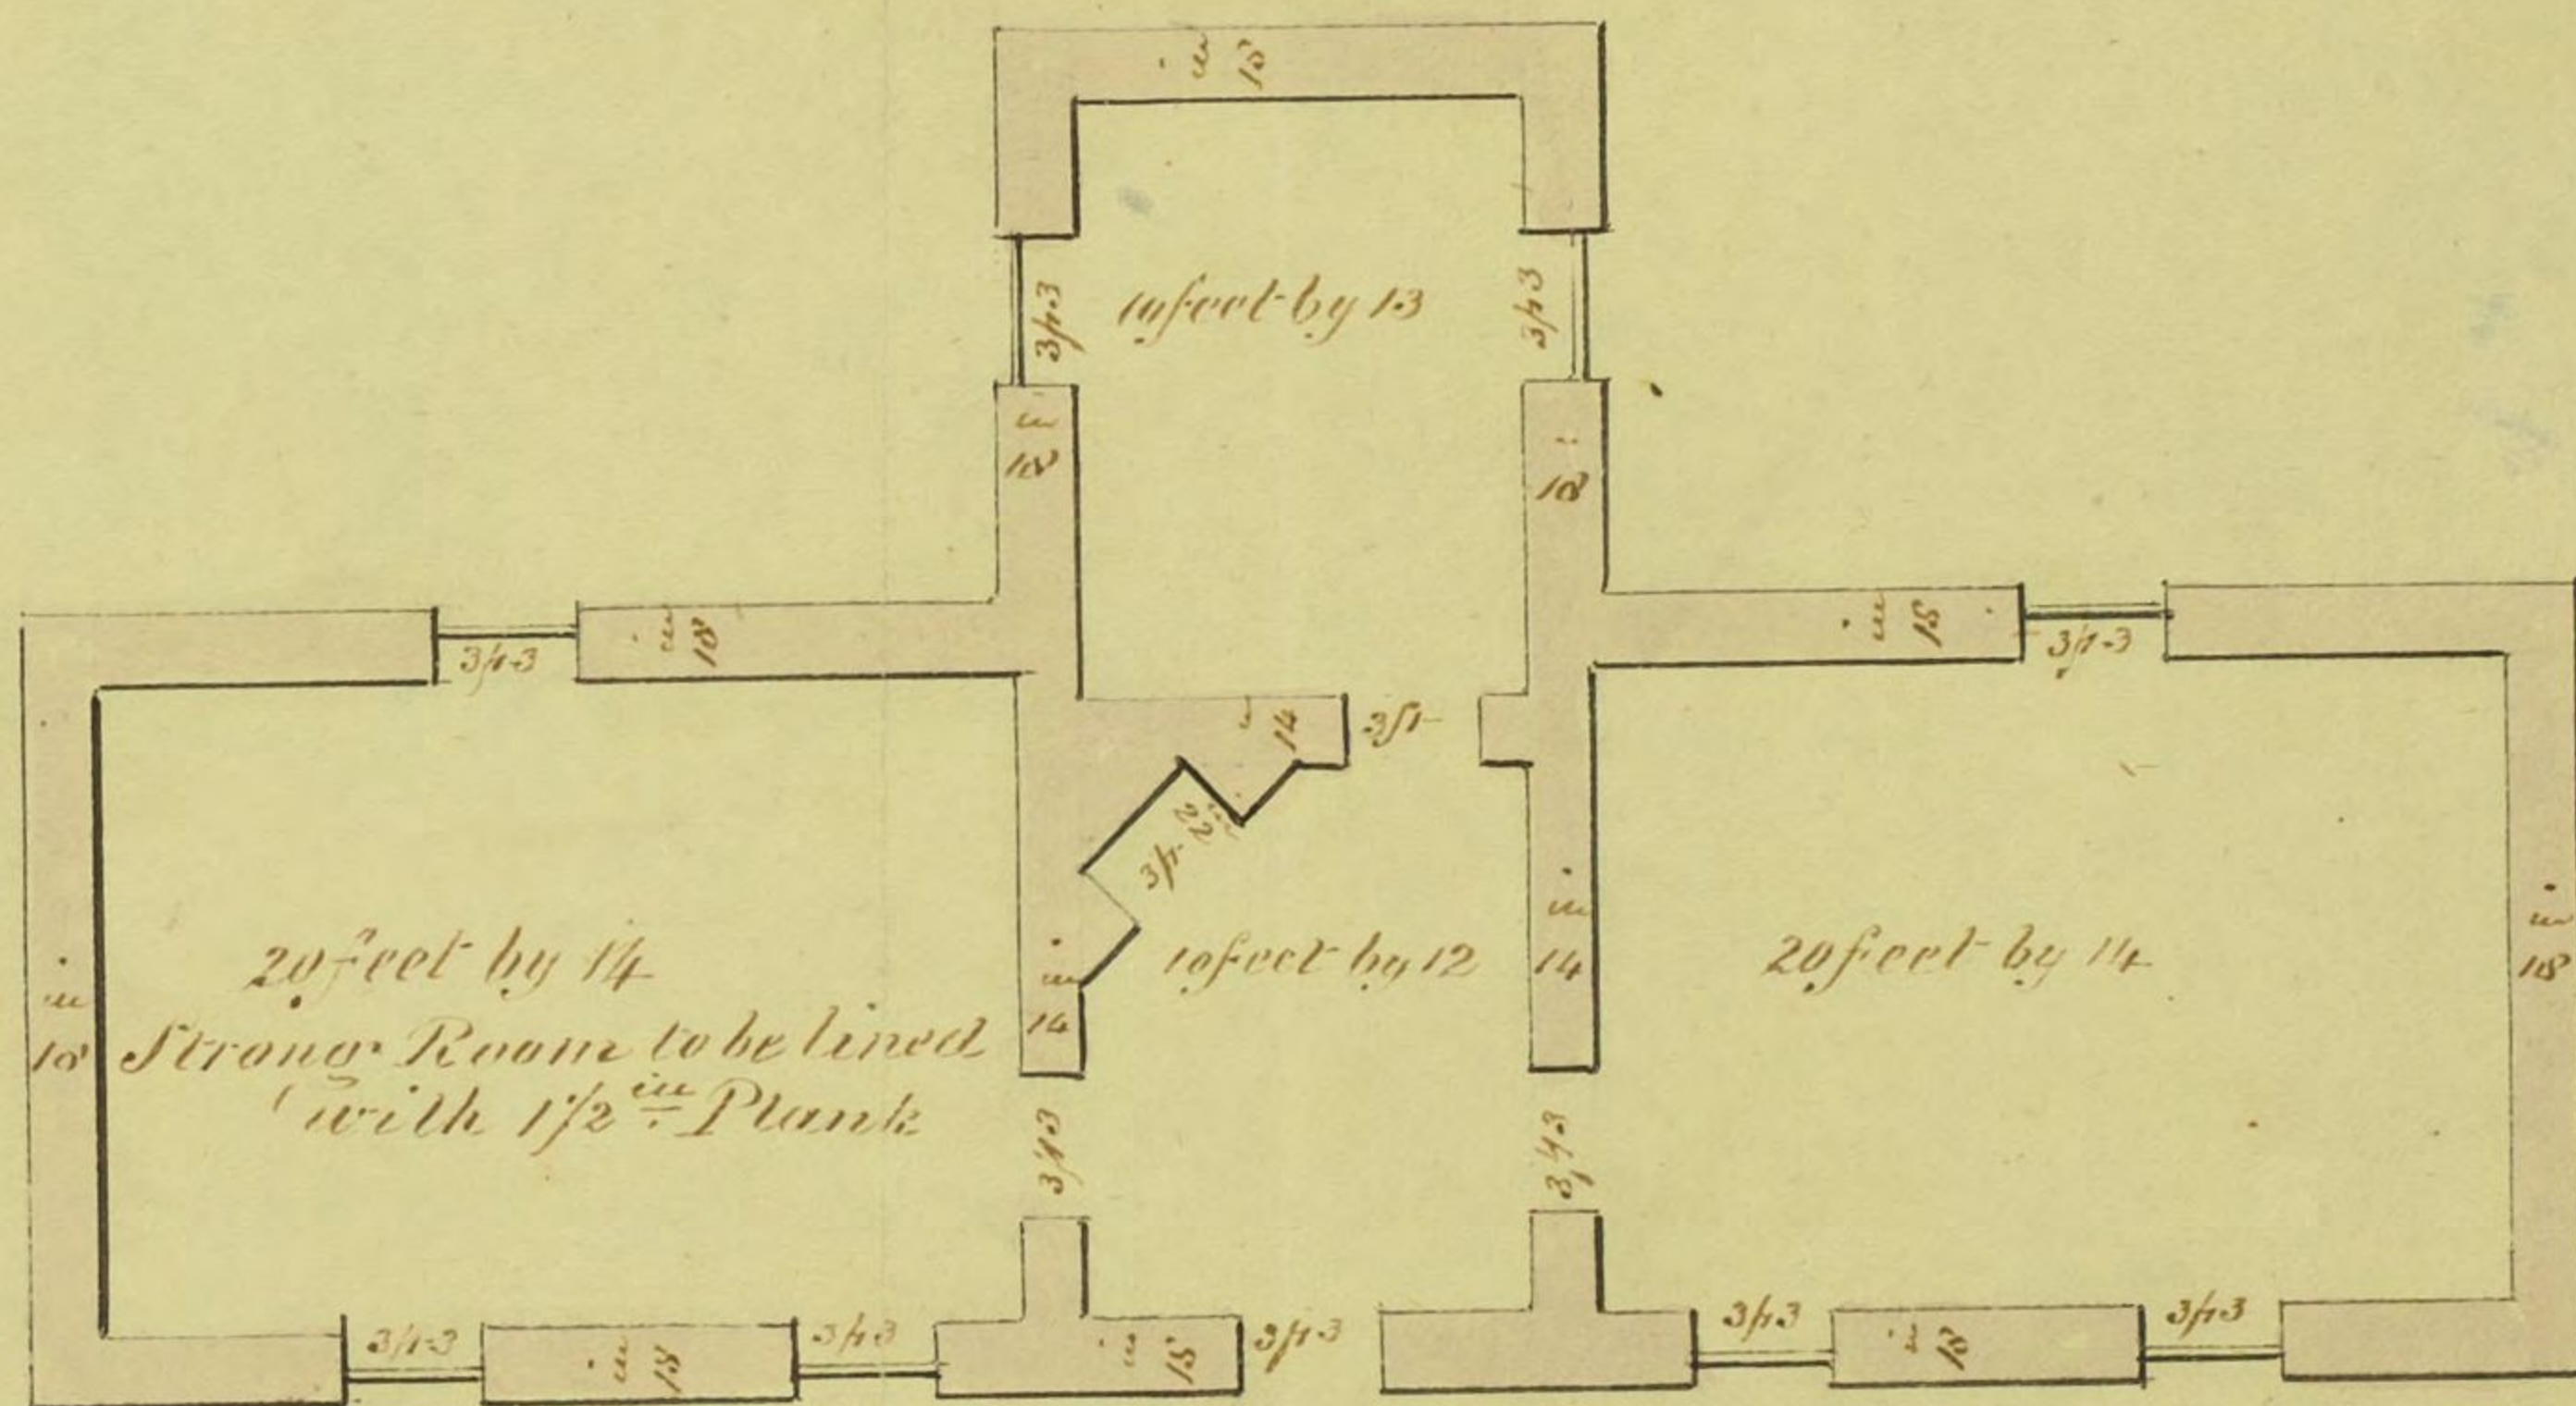

James Rattenbury
Clerk of Works
14th Aug^r 1836

Approved by Capt. Lowndale
M.M.

H. 4329.

Pol 3
ct

Rec. Police

GAOL

~~1839~~
33^a