


~~561.0~~

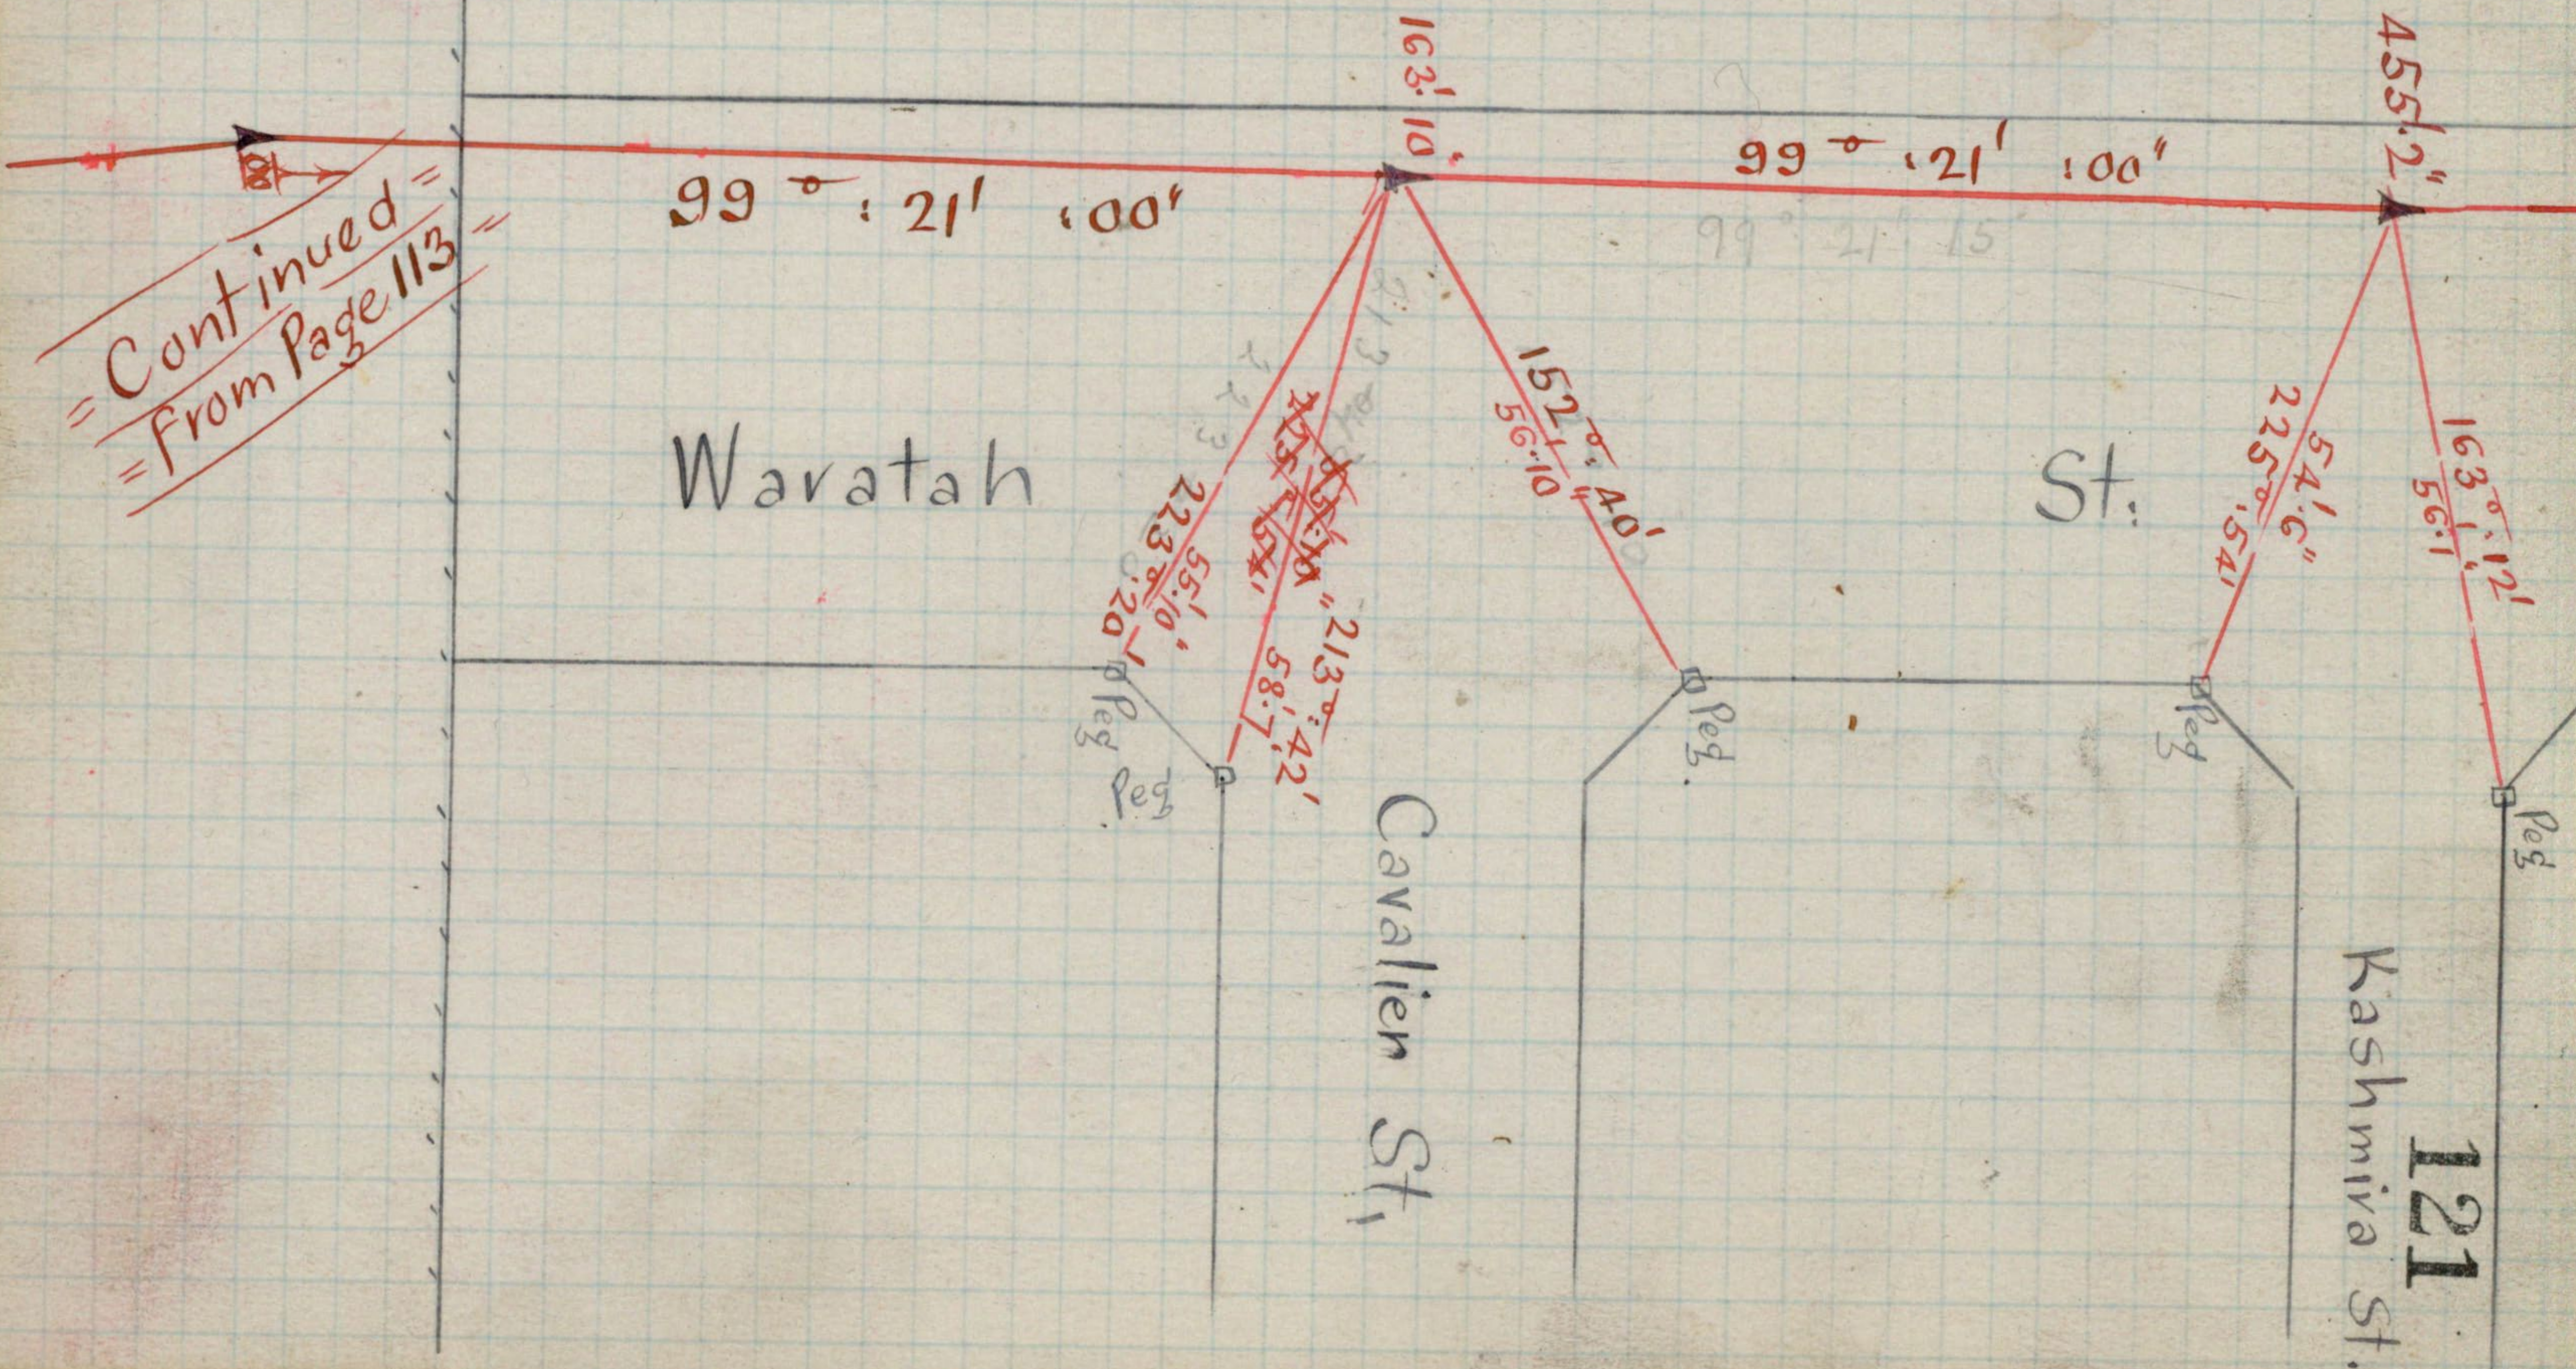




Mackie Rd.

1772'.2"



36'

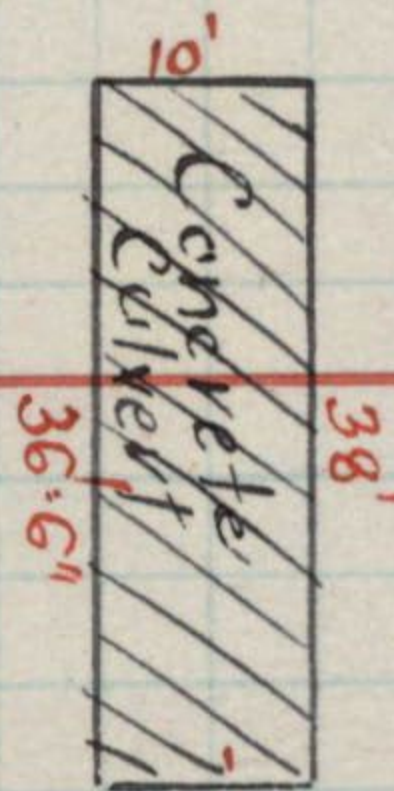

5'

30'.6"

36 #  
37 #

~~189.0.55  
90.58.10  
98.2.45~~

W.B. Dwlg.

98' 3' 00"

Henry St.

36'.2"

46'.6"  
329'.2090

224'.7"

8'.3'

855'.3"

~~W.B. Dwlg.  
See Page  
127~~

See Page 48

1984.1<sup>s</sup>

1

1984.1<sup>s</sup> ▲

98° 3' 00"

Henry St.

32' 0"

See Page 126  
W.B. DWIG.

~~2676.2 1/2"~~  
 2669.11 1/2"  
~~2663.9 3/4"~~  
 2669.11 1/2"  
 + 4.1 1/2"  
2674.10 1/2"

= See Pages 138 & 139 =

98' 00" :: 3' 00"

Henry St.

31.0'

See Page 128 =

W. B. Dwlg.  
Poultry Farm

2' 4.2"

Rd.


2674.4

759.11"

Warrigal M


88° 59' 20"  
 355° 58' 20"  
 88° 59' 35"

125

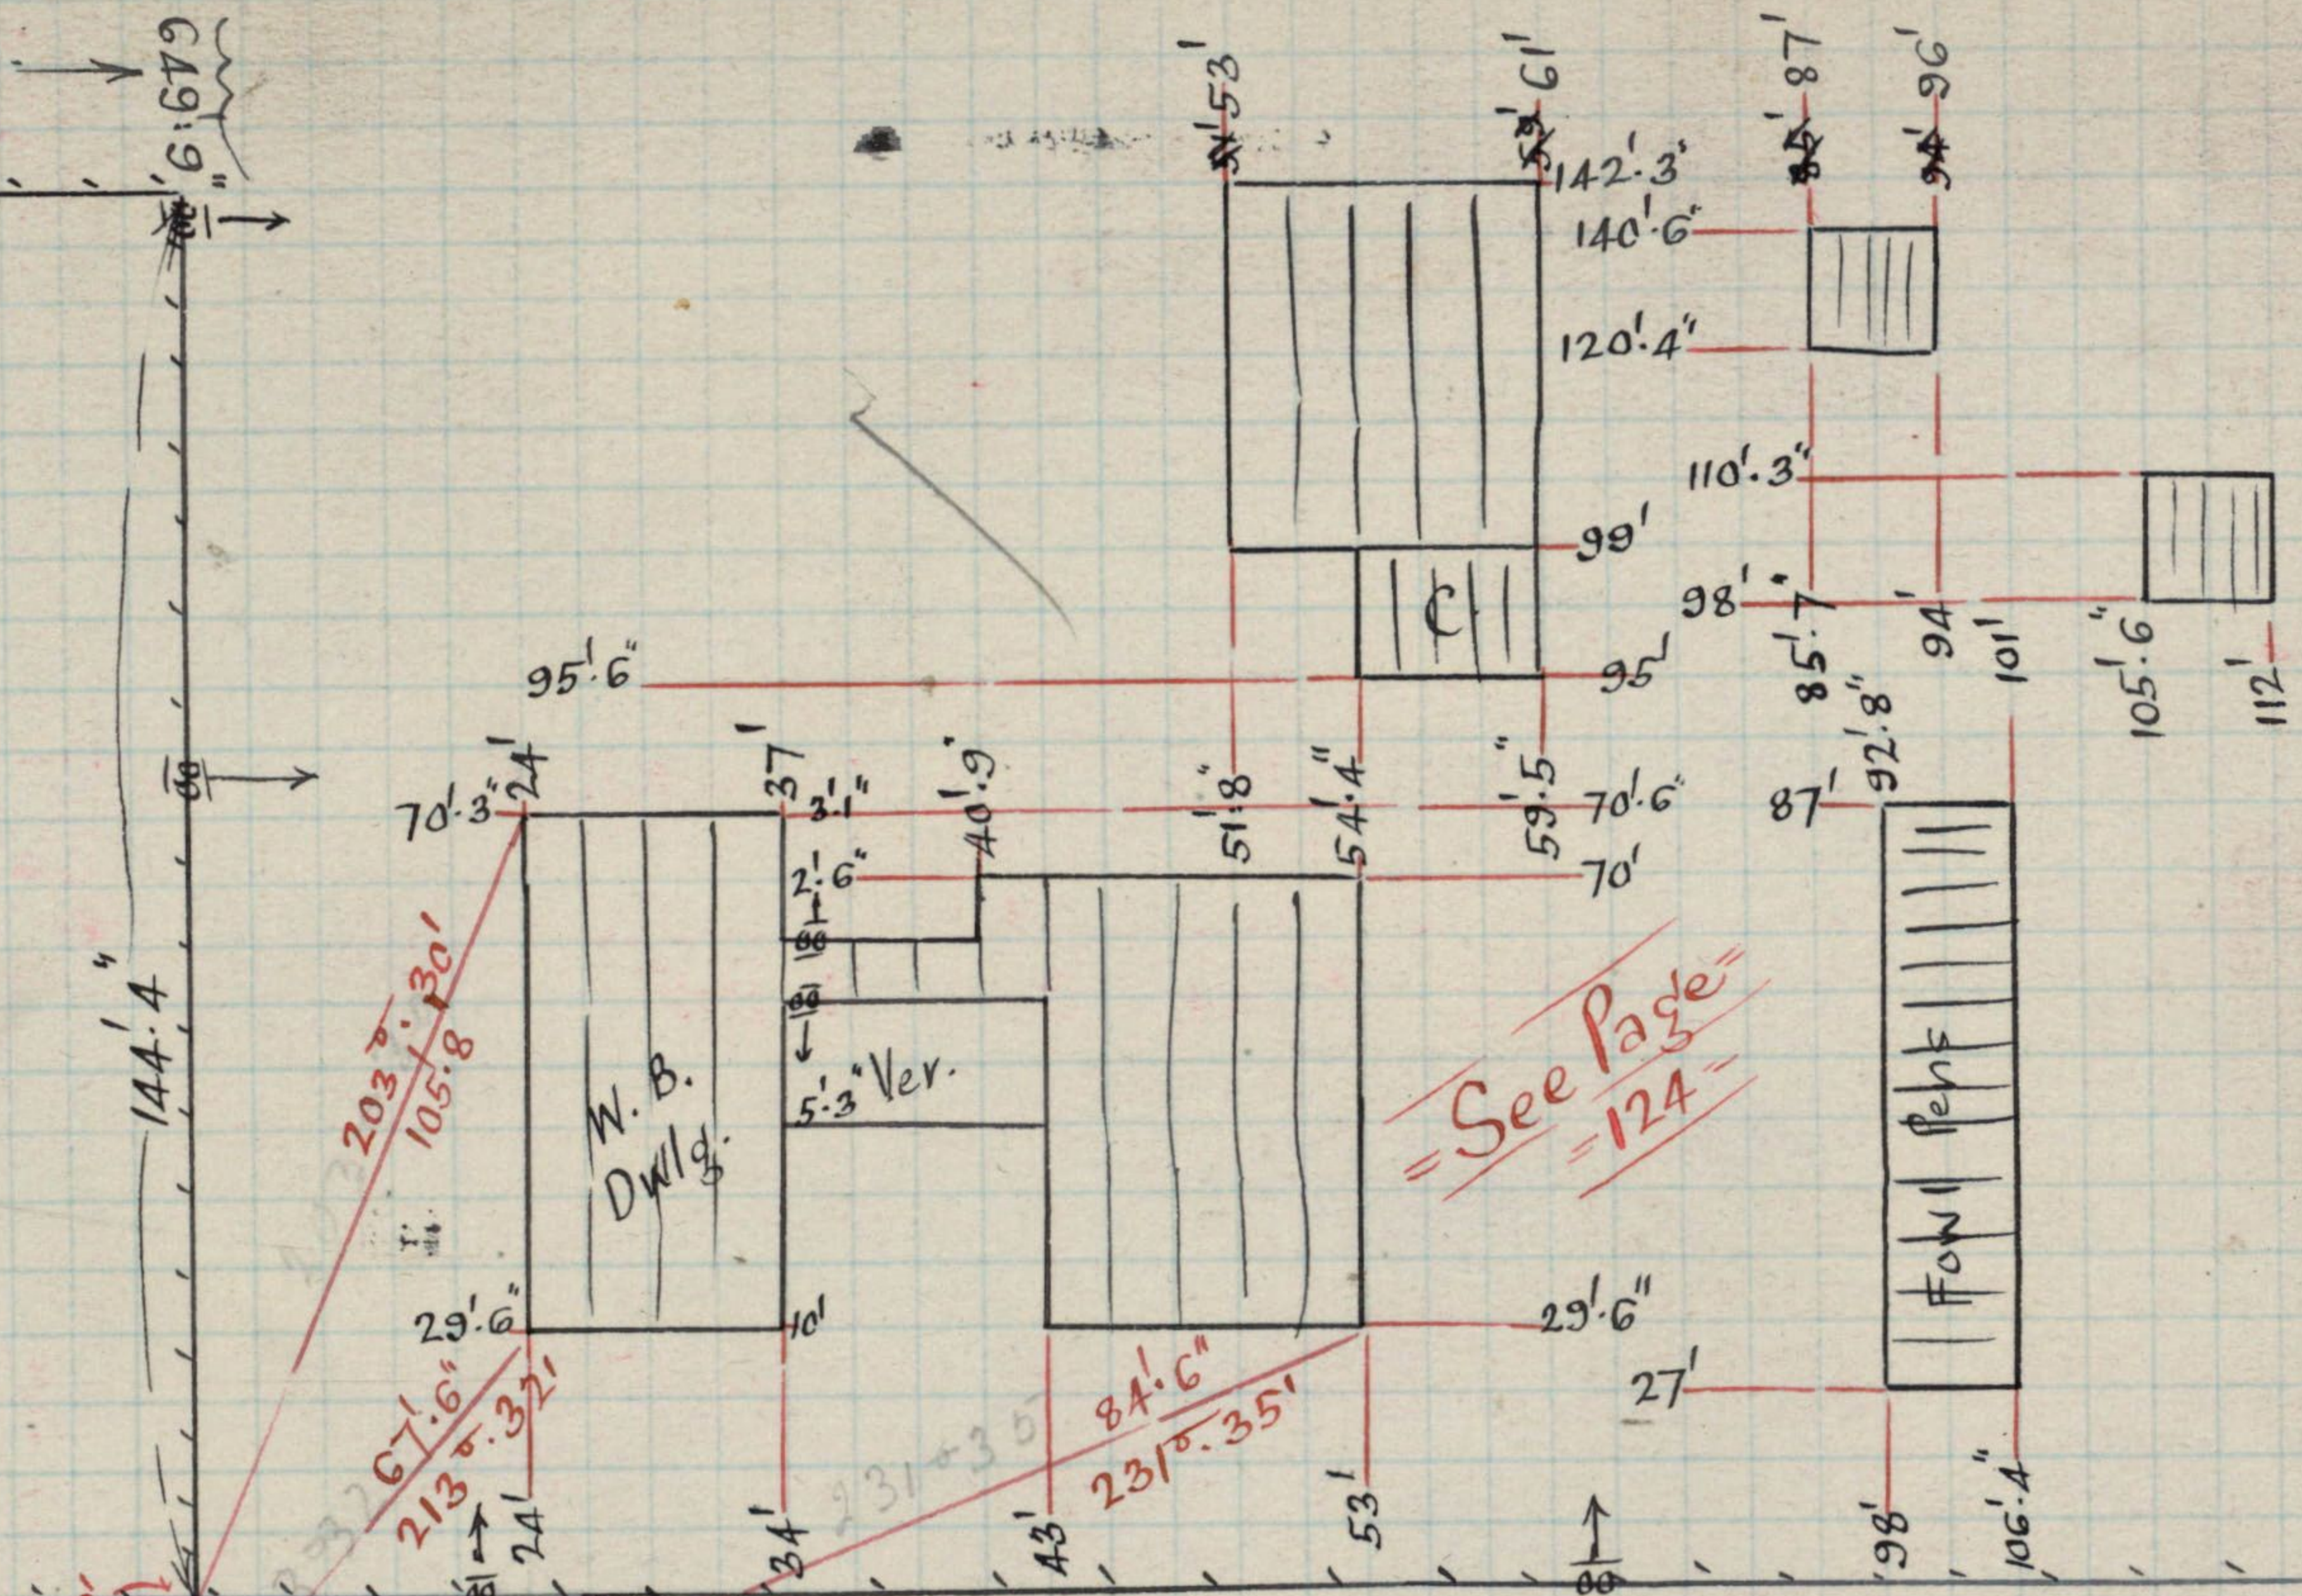


See Page 124

Henry St.

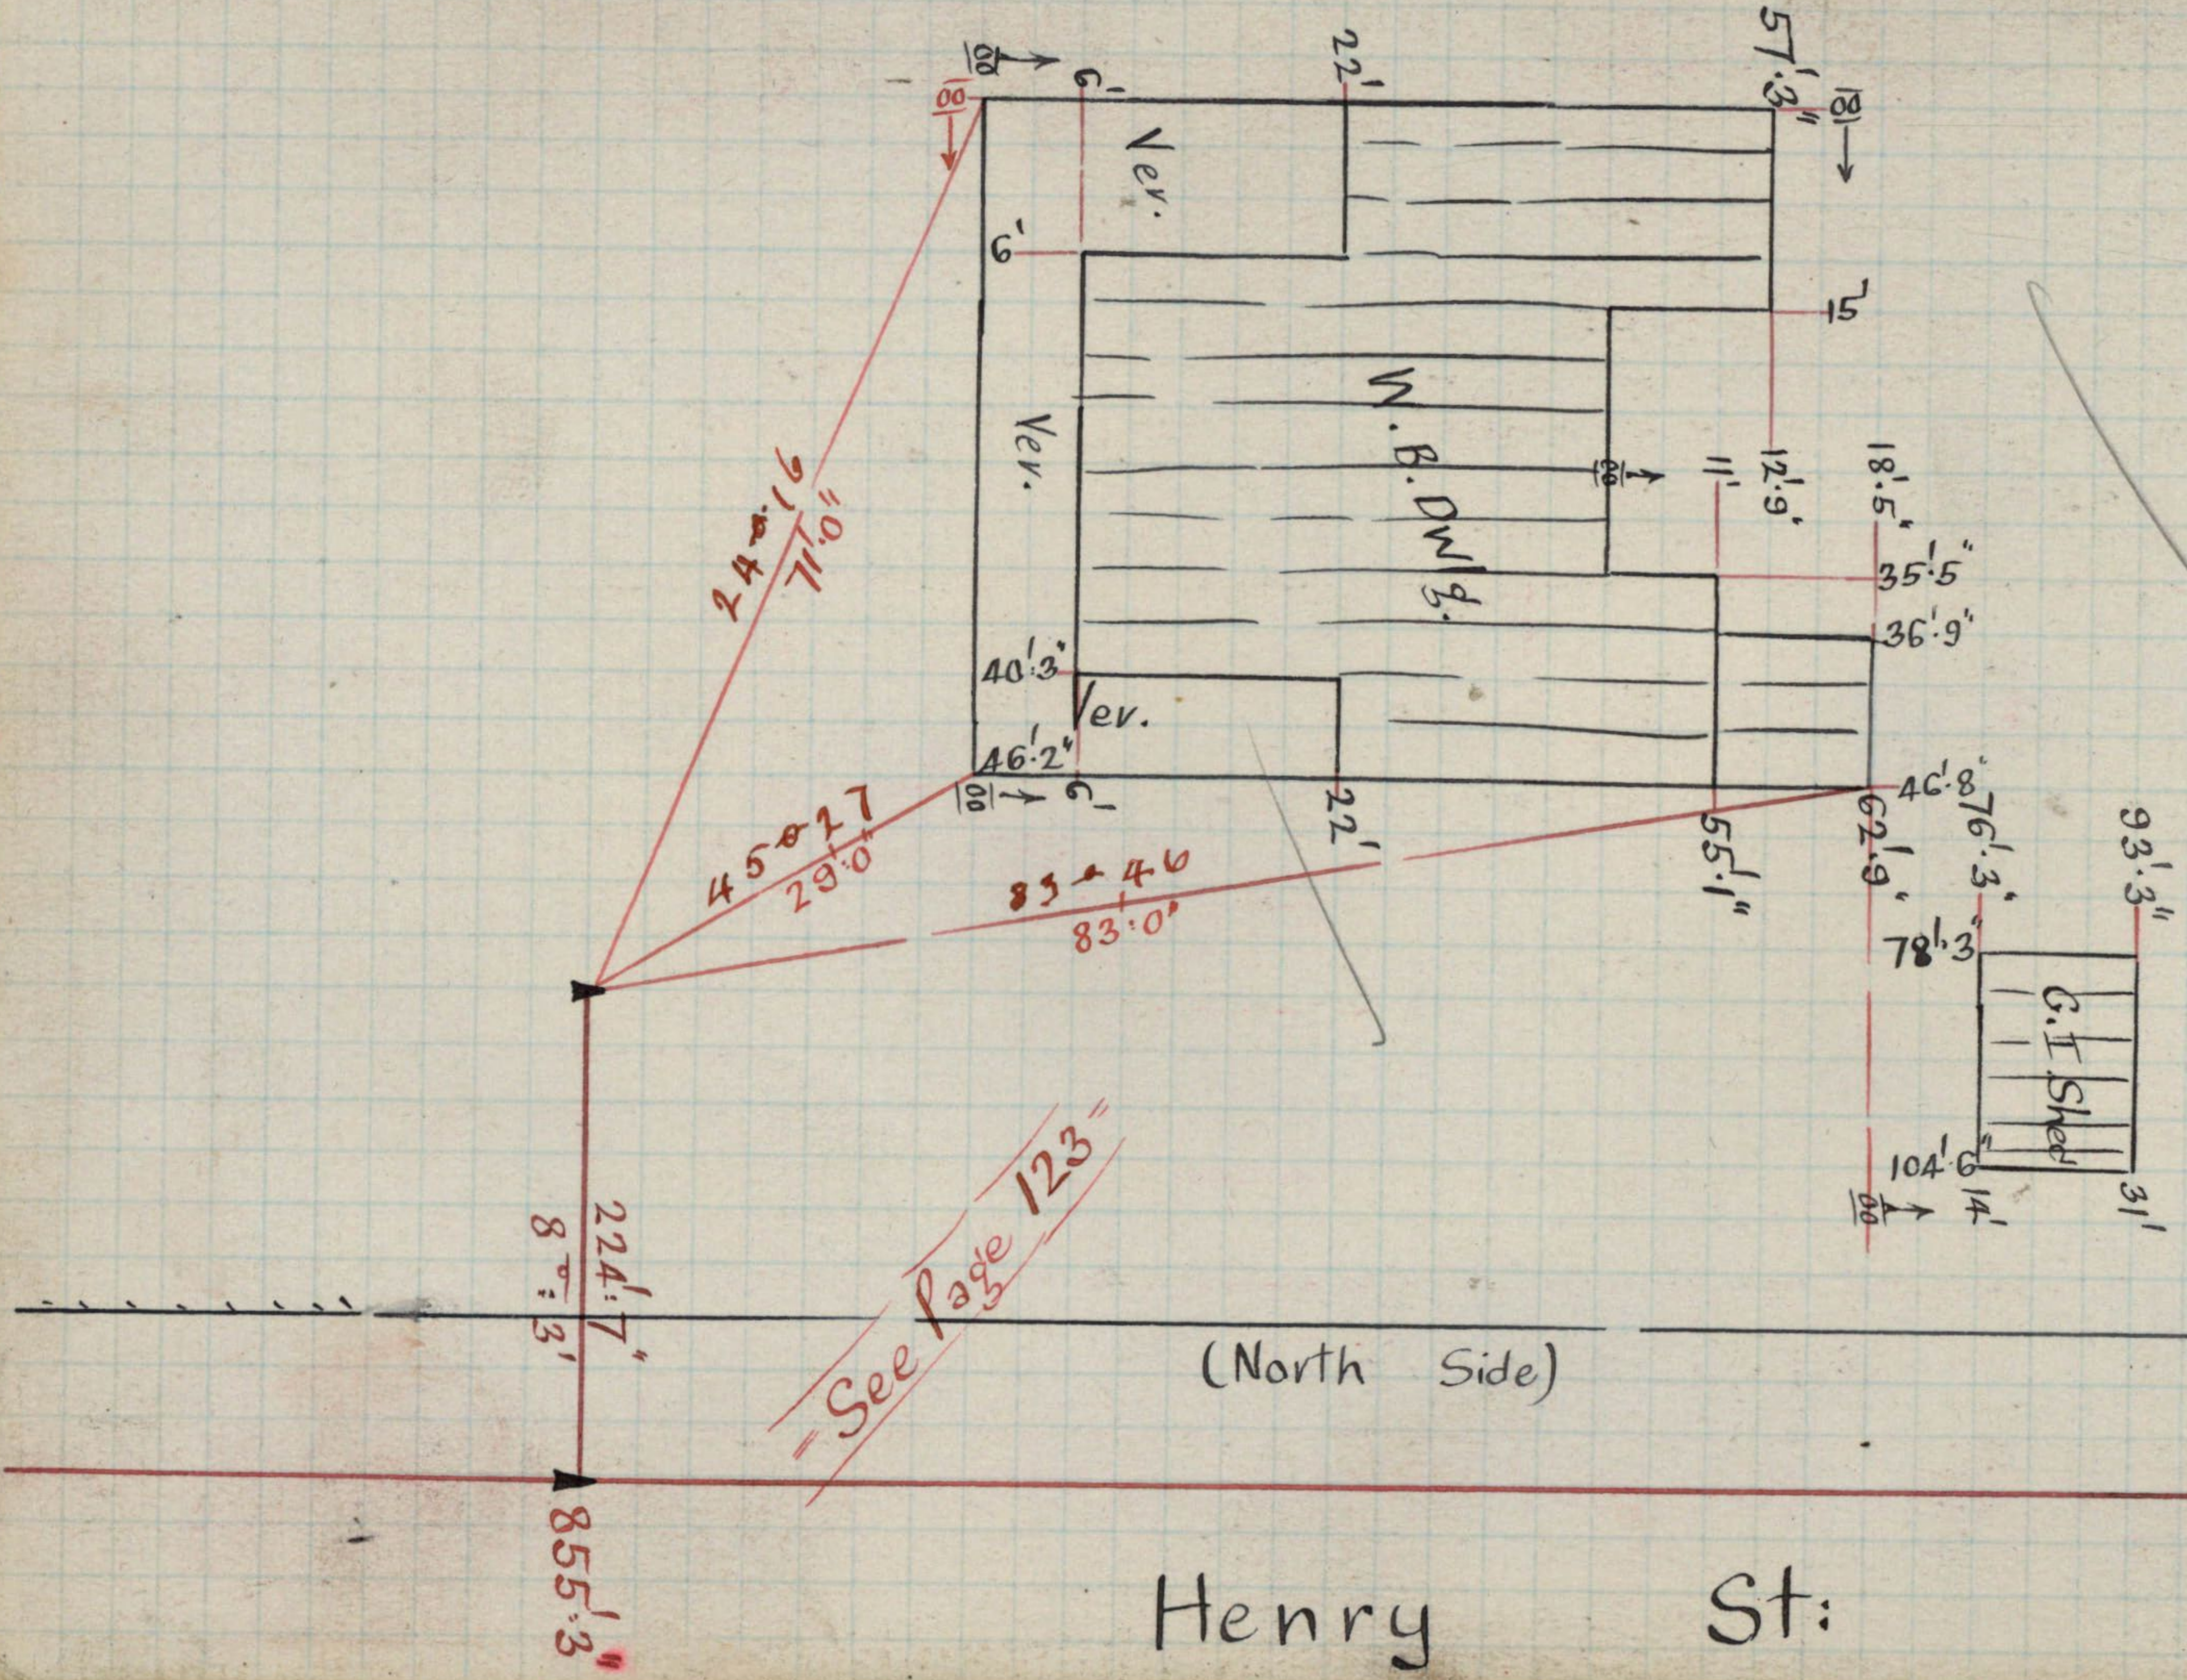

*BB*

649.9"

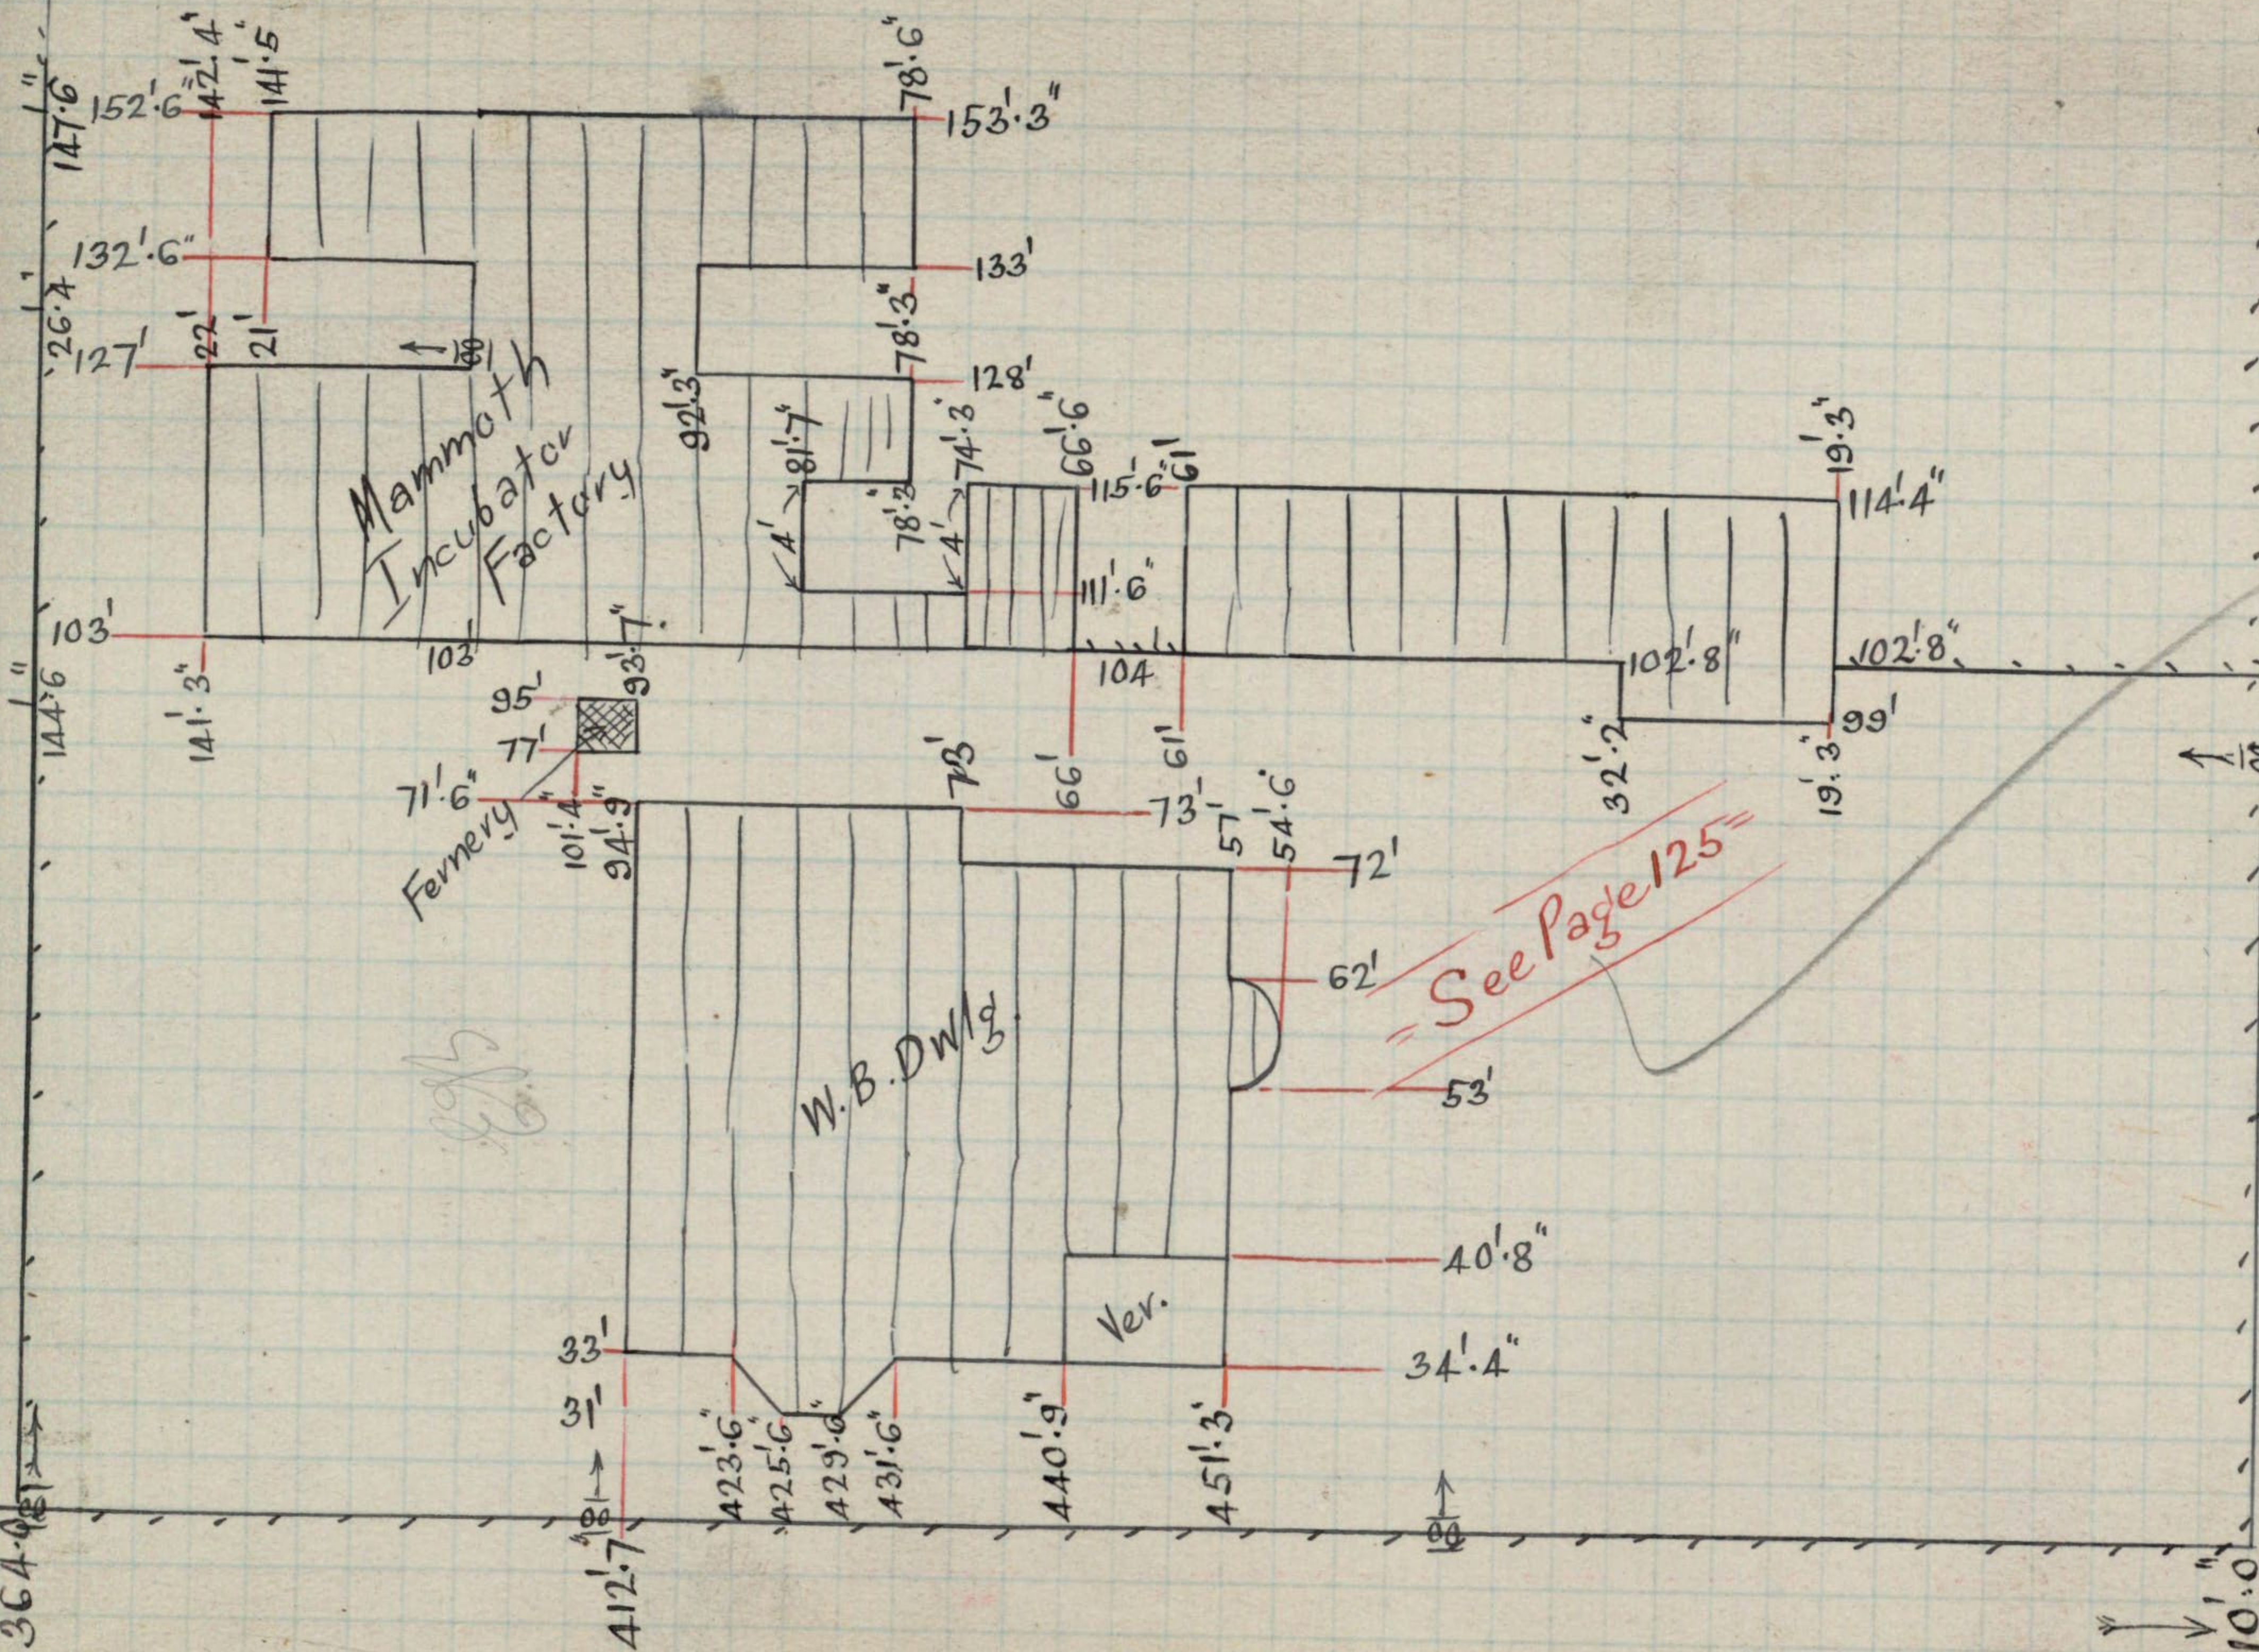



Henry St.

Warrigal Rd.

W. B. DWIG.

See Page 130

~~200' 10 1/2"~~

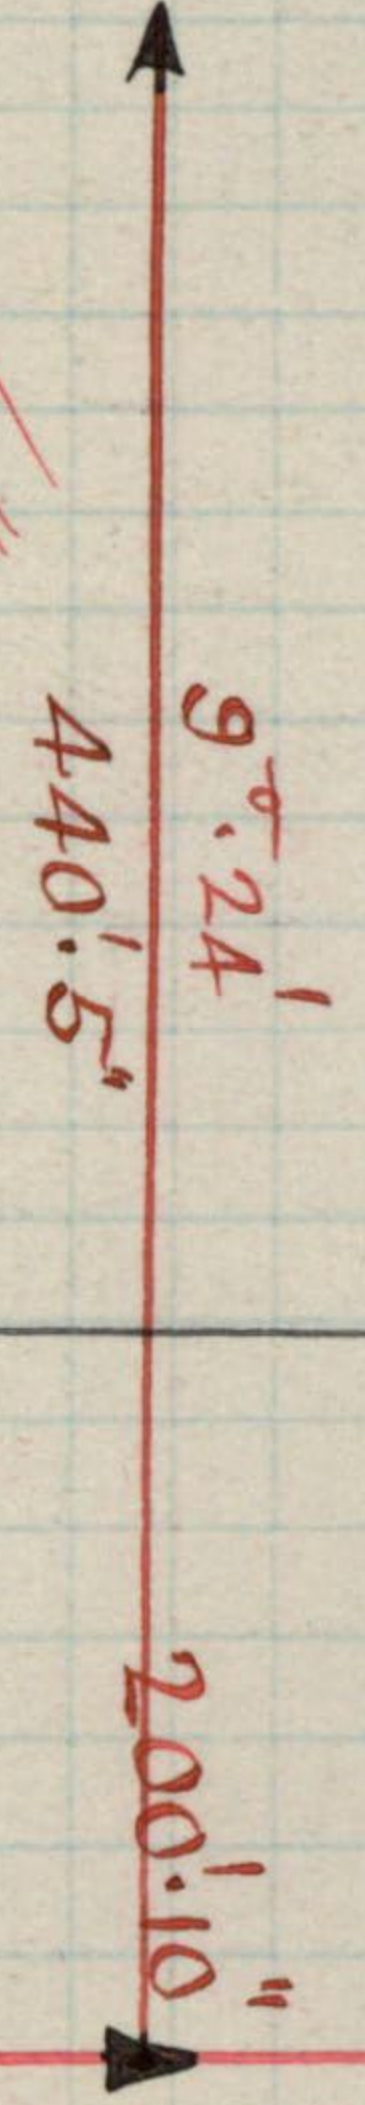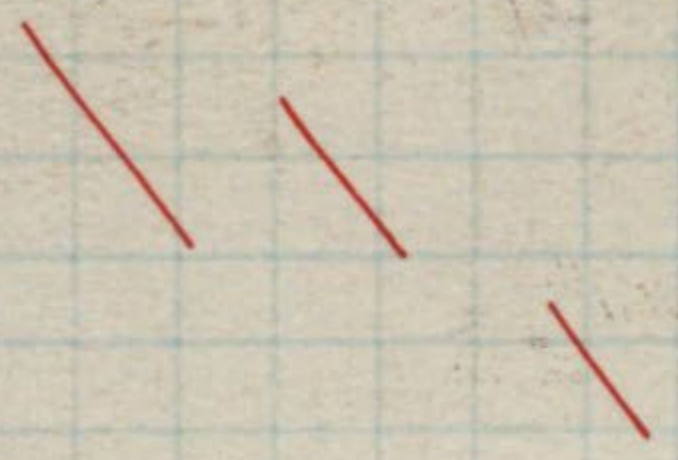

98' 0" : 54"

Continued  
From Page 14

Continued  
Page 131

↕  
M.M.B.  
No. 1889

Center Rd.



~~1557.9~~

W. B. DWlg.  
= See Page 133

355°:57'  
174.4"

1557.9"

98°:0':54"

45.8"  
7°:52'

28.6"

1648.0"  
1648.0"

1764.6"

131

= Continued =  
= From Page 129 =

Golf Links  
Service Station

See Page 137 =

189' : 15' : 47"


M.M.B.  
No. 1888

2078.077

353' : 00' : 47"

27' : 3' : 2"

W.B. Dwlg.  
See Page 134

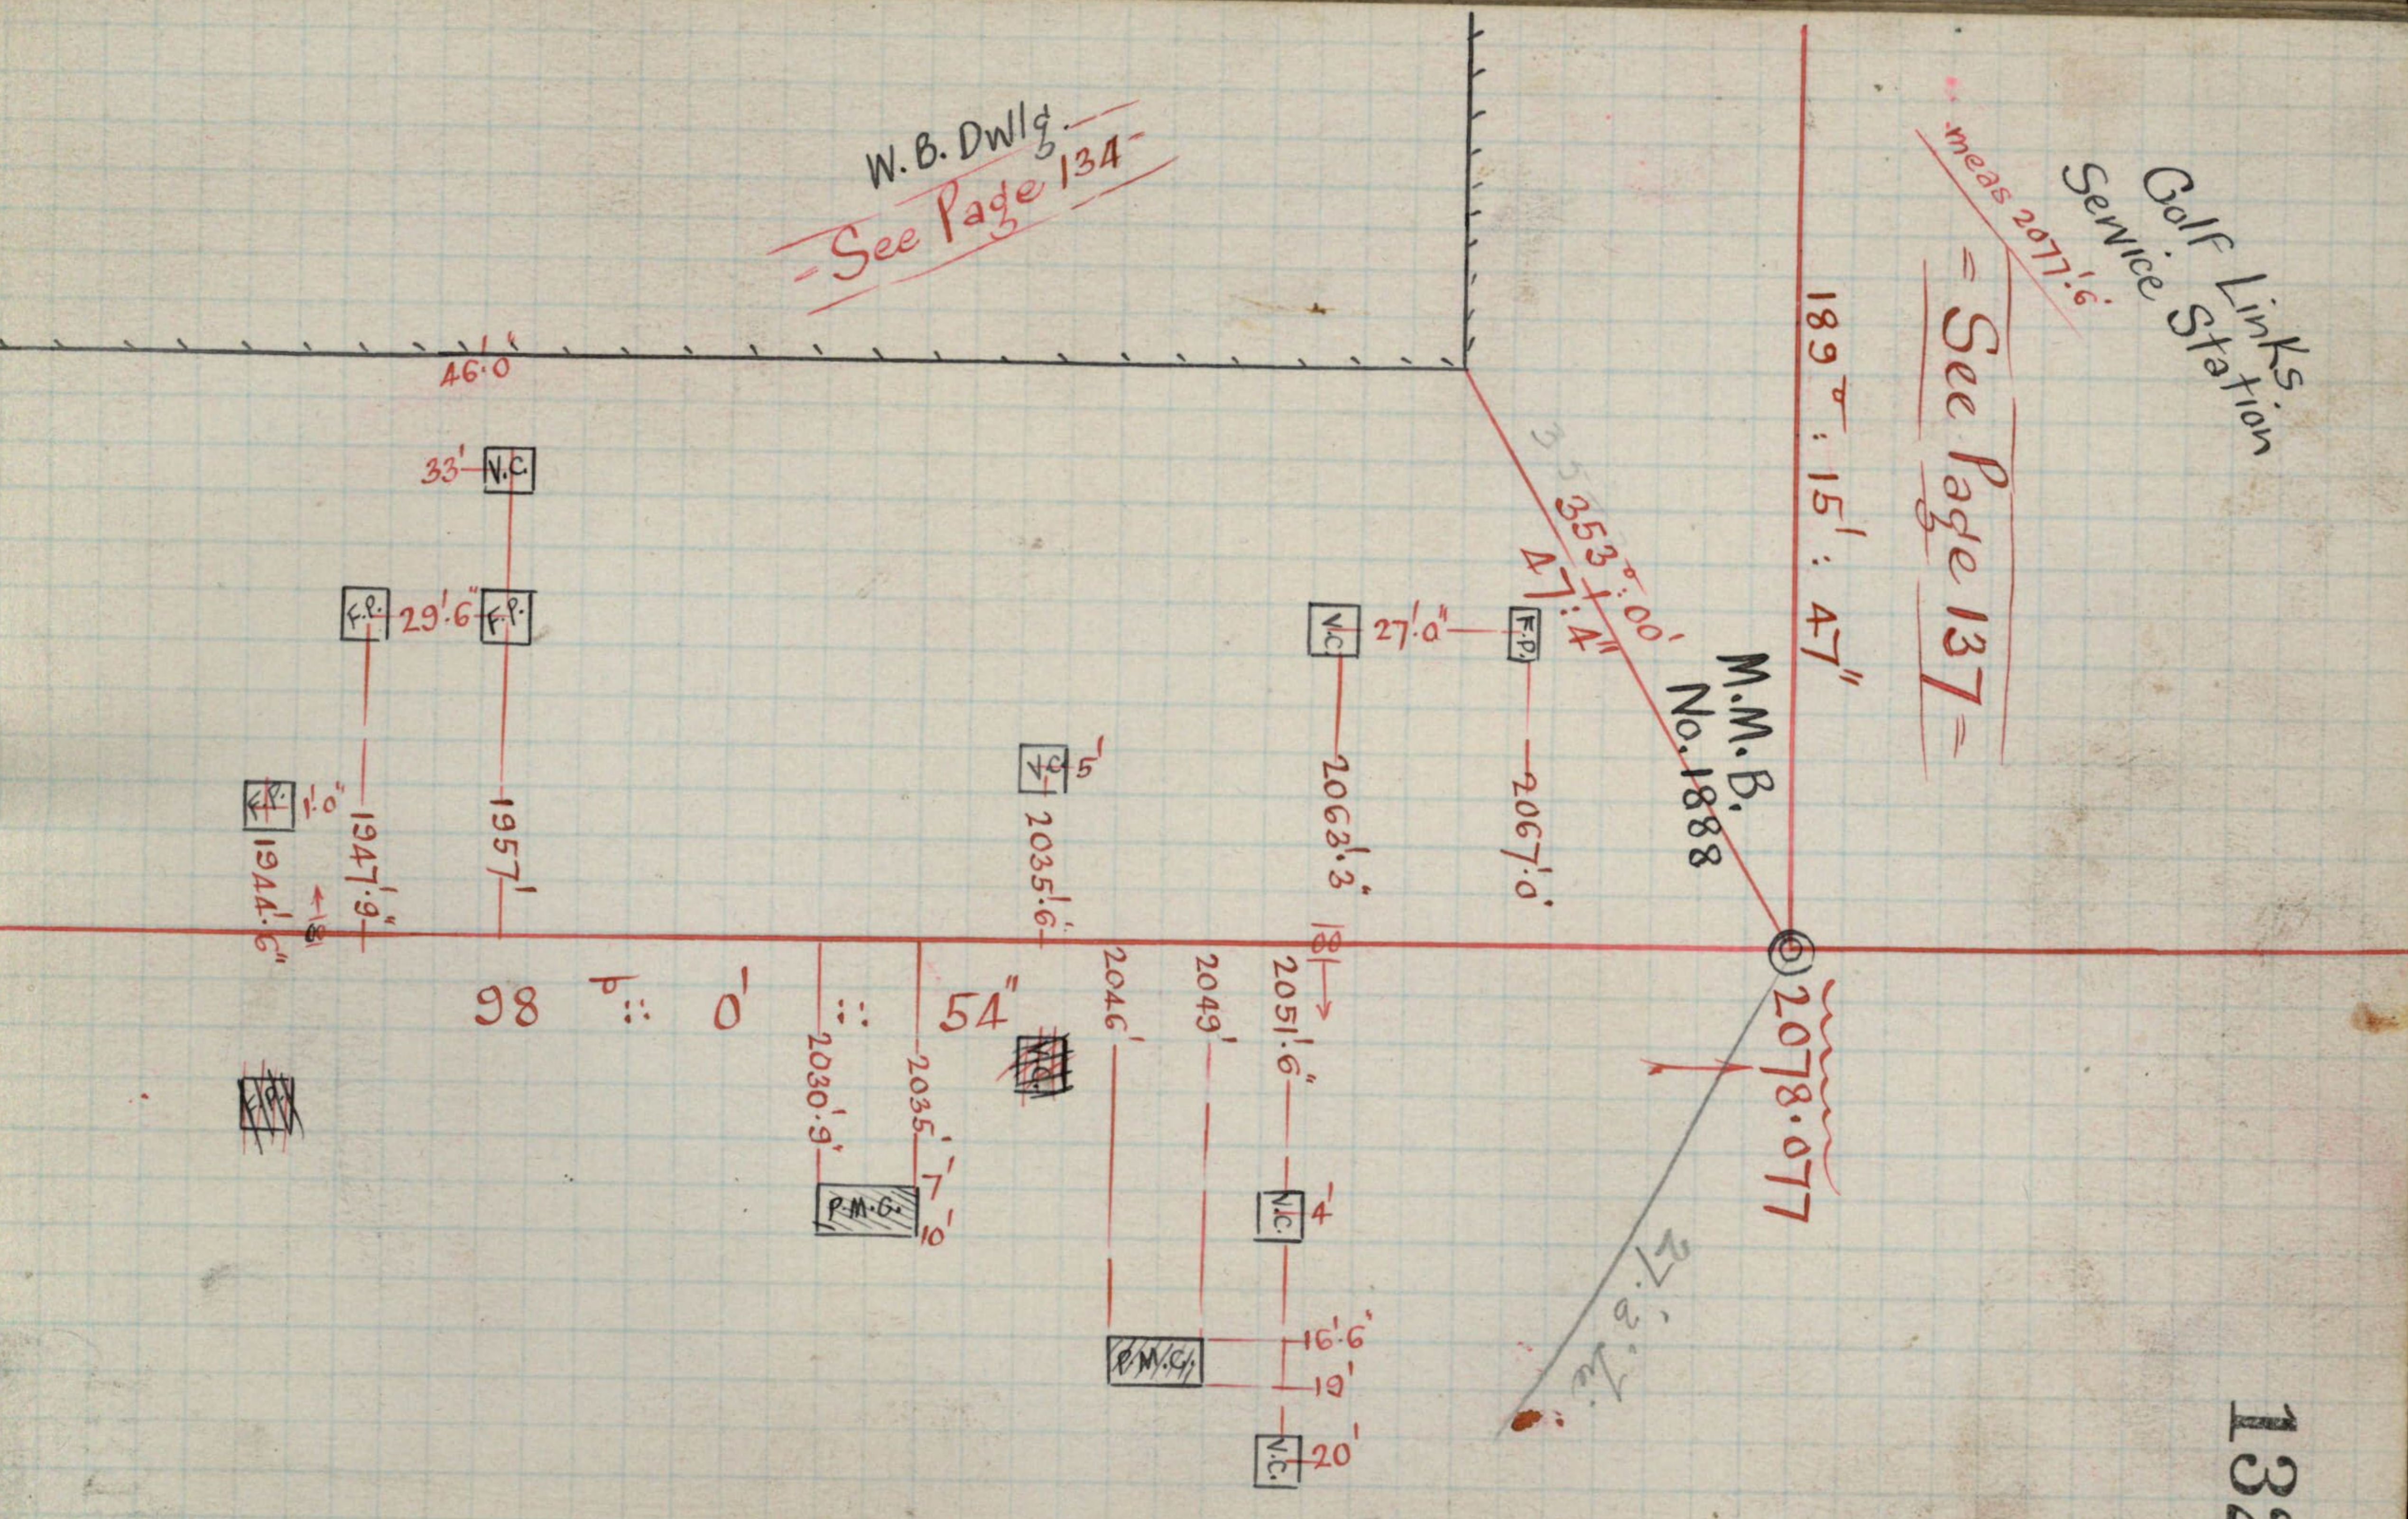

46.0

33' N.C.

29.6' F.P.

1957'

1947.9"

1944.6"

2035.6'

2046'

2049'

2051.6"

N.C.

P.M.G.

N.C.

2063.3' N.C.

2067.0' F.P.

2030.9' P.M.G.

2035.6' N.C.

54"

98' 0"

2078.077

27' : 3' : 2"

353' : 00' : 47"

M.M.B.  
No. 1888


See Page 137 =

189' : 15' : 47"

Golf Links  
Service Station

W.B. Dwlg.  
See Page 134



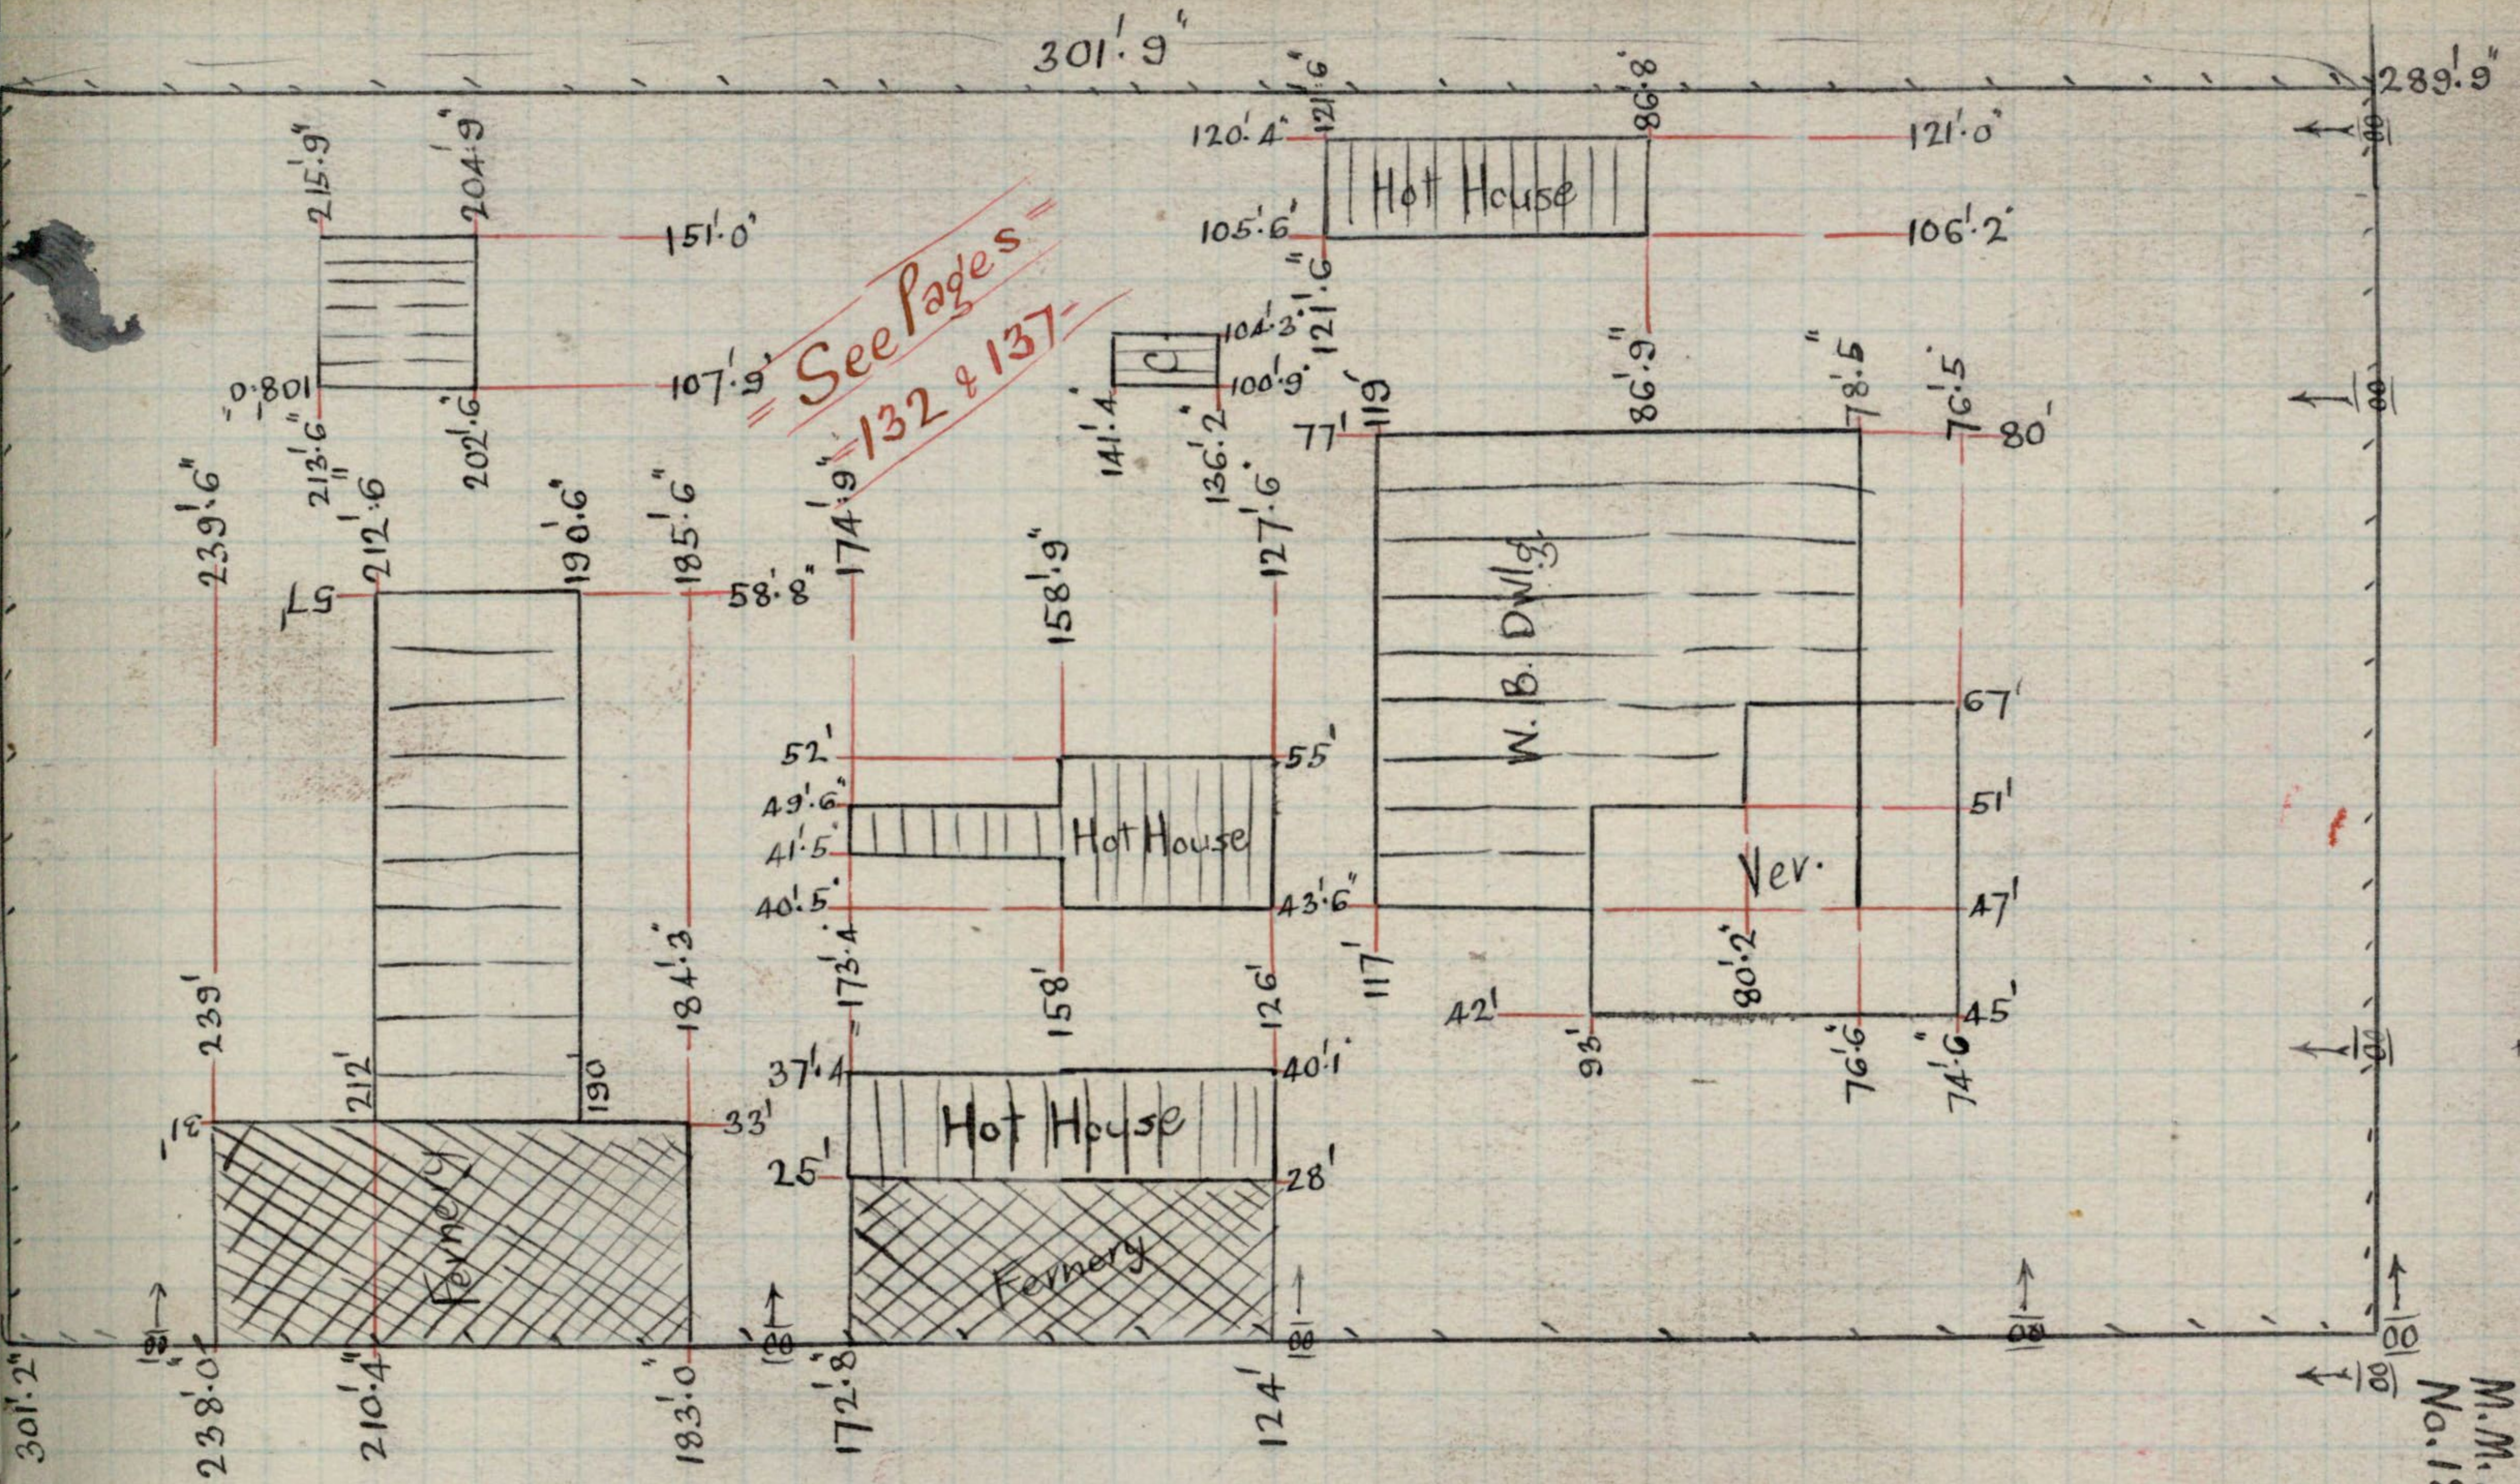

See Pages  
132 & 137

Warrigal Rd.

Center Rd.

M.M.B.  
No. 1888

134

2078.07





Center Rd.

278' 0" : 54"

12' 10"


20' 7"

W.B. Dwlg.  
See Page 134

See Page 132

M.M.B. No. 1888

189' 15" : 47"

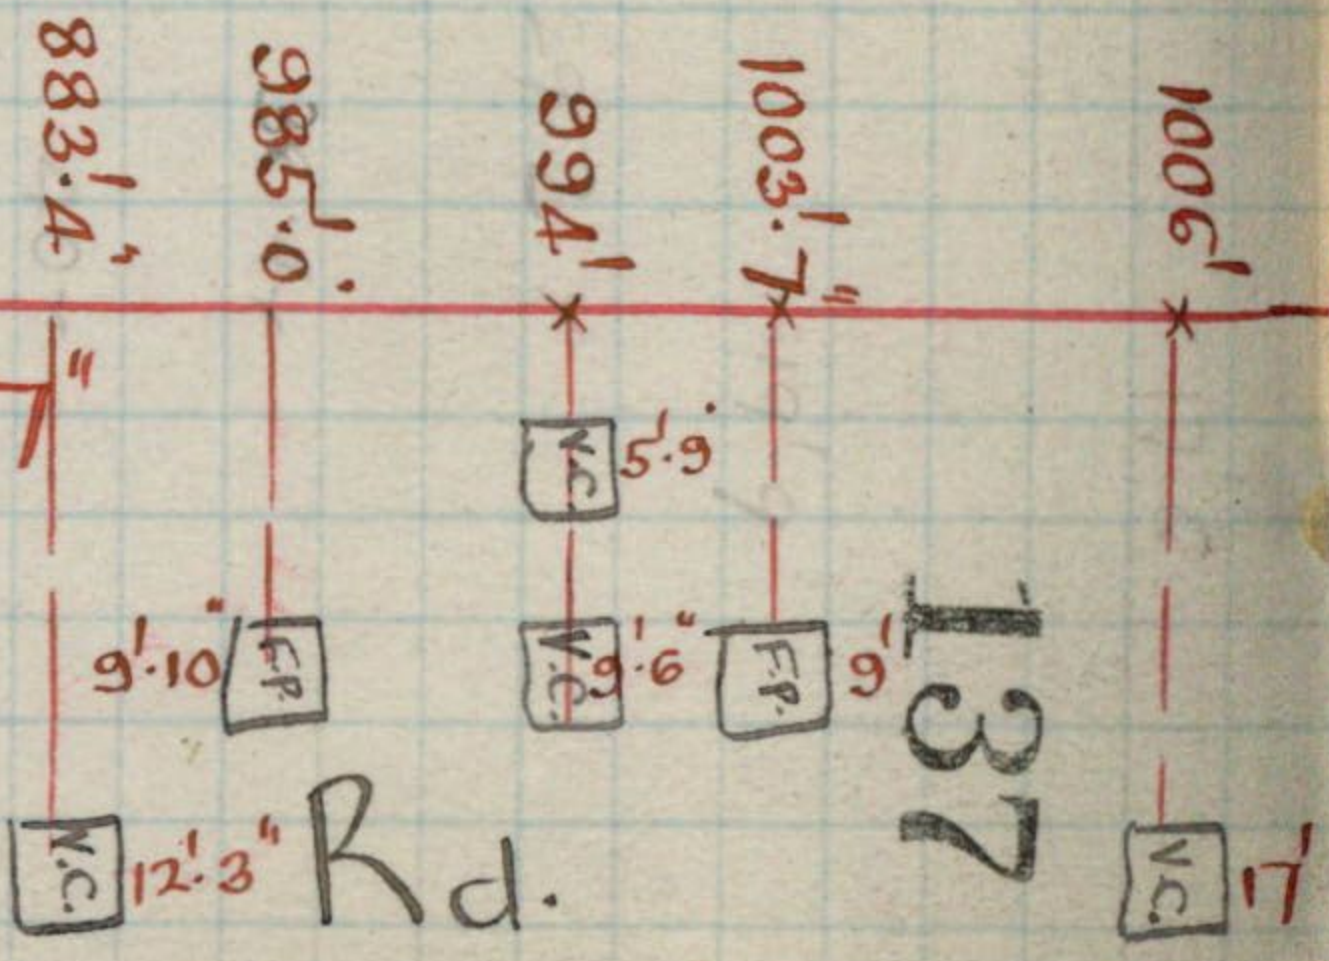

Warrigal Rd.

137

1023.4  
29.2

1023.4

1023.4

1023.4


Henry St. 278' 3" : 00"

= Page 125 =

759' 11"

138

N.B. DWLG.

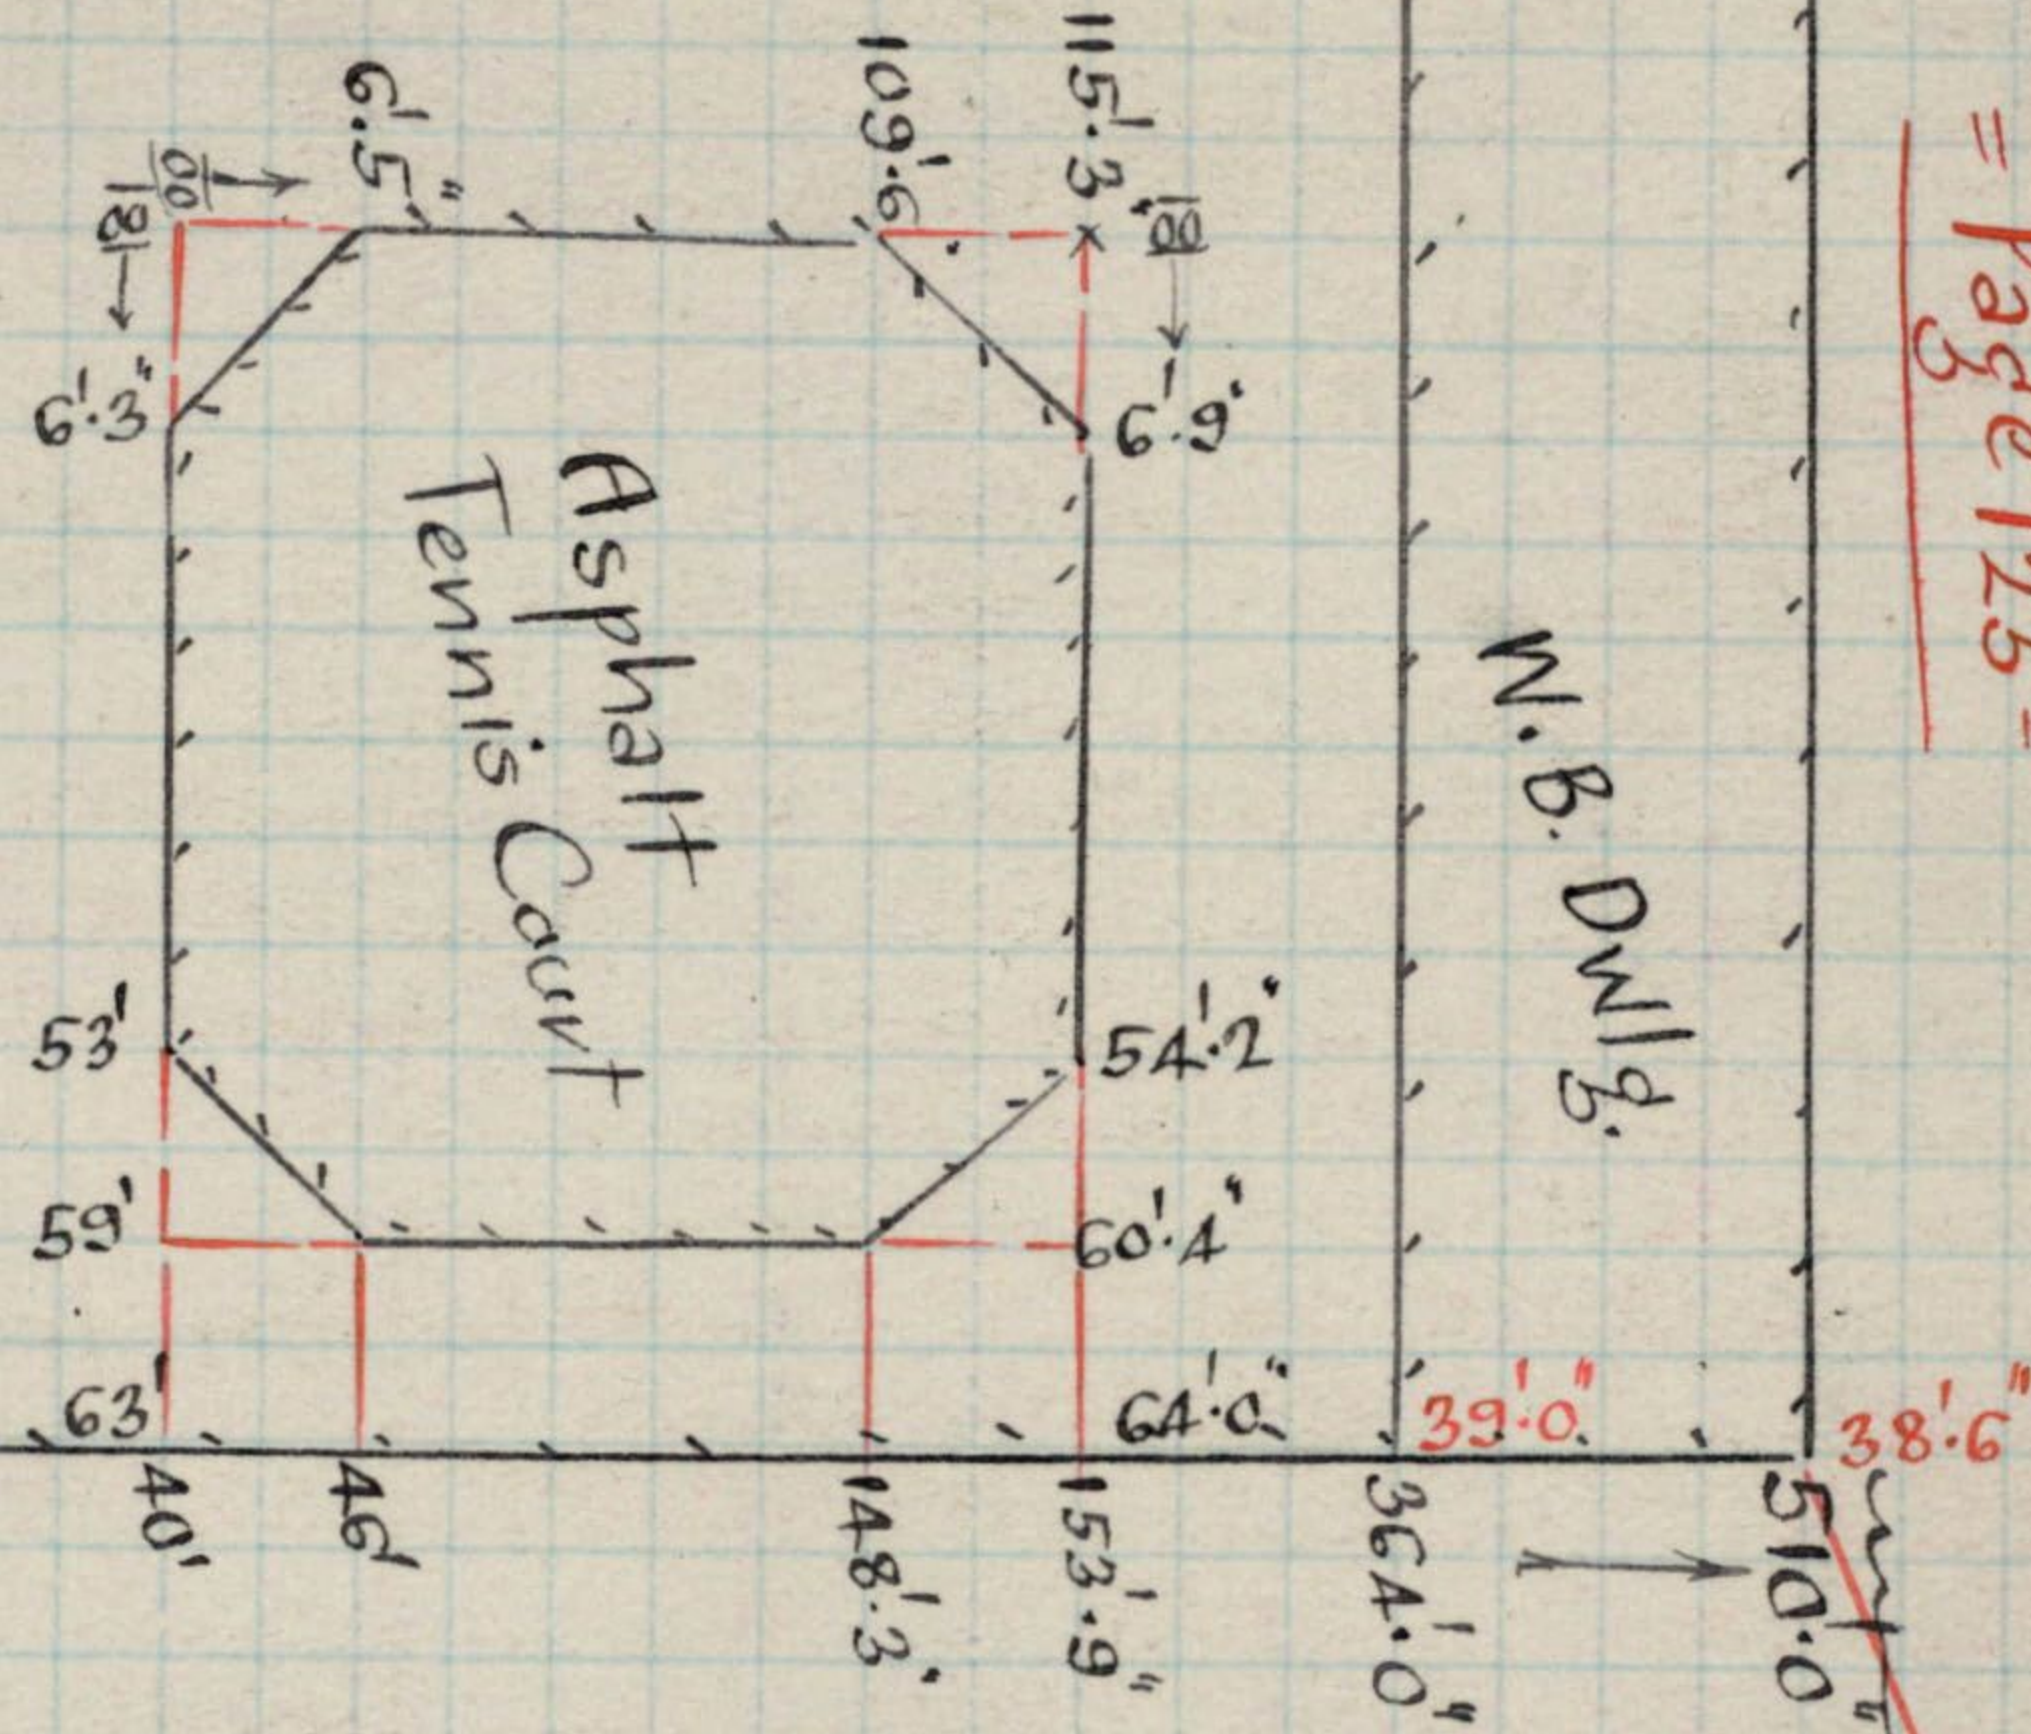

See Page 135  
Brick DWLG.

Radiation to Corner  
292' 40" = 41' 8"

189' 4' 2"

Warrigal St.

233' 4"  
304' 47"  
209' 0"

M.M.B. © 1023.377  
1887



~~See Pages 145 and 147~~

open concrete drain ←



Main Hole  
Cover  
3' 6" Diam.

+13  
+12.0  
2578.4.9  
+ 2583

0° 43' 1"  
89° 43' 15"  
358° 53'

158' 8 1/2"  
278° 47' 00"

35' 6"

Concrete

VC 2590'  
5' 9"  
2591'  
VC 4'

140

2586' 5"  
2583.2


30' 9"

2578' 5"  
9' 4" 2"

Rd.


Page 120 =

277° 46' 00"

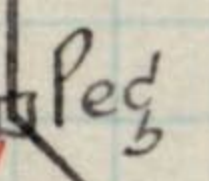

307° 38'  
48' 0"

Paloma St.

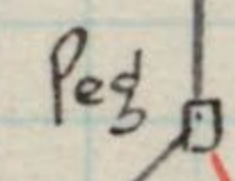

246° 25'  
50'

2179' 8"

91° 17' 40"  
5° 12' 20"  
91° 18' 5"

W


W. B. DWLG.  
(On Plan)

9' 4" 2"

~~2179' 8"~~

189' 4.2  
- 91.18.5  
977.45.7

189' 4.2  
99' 4.7  
278

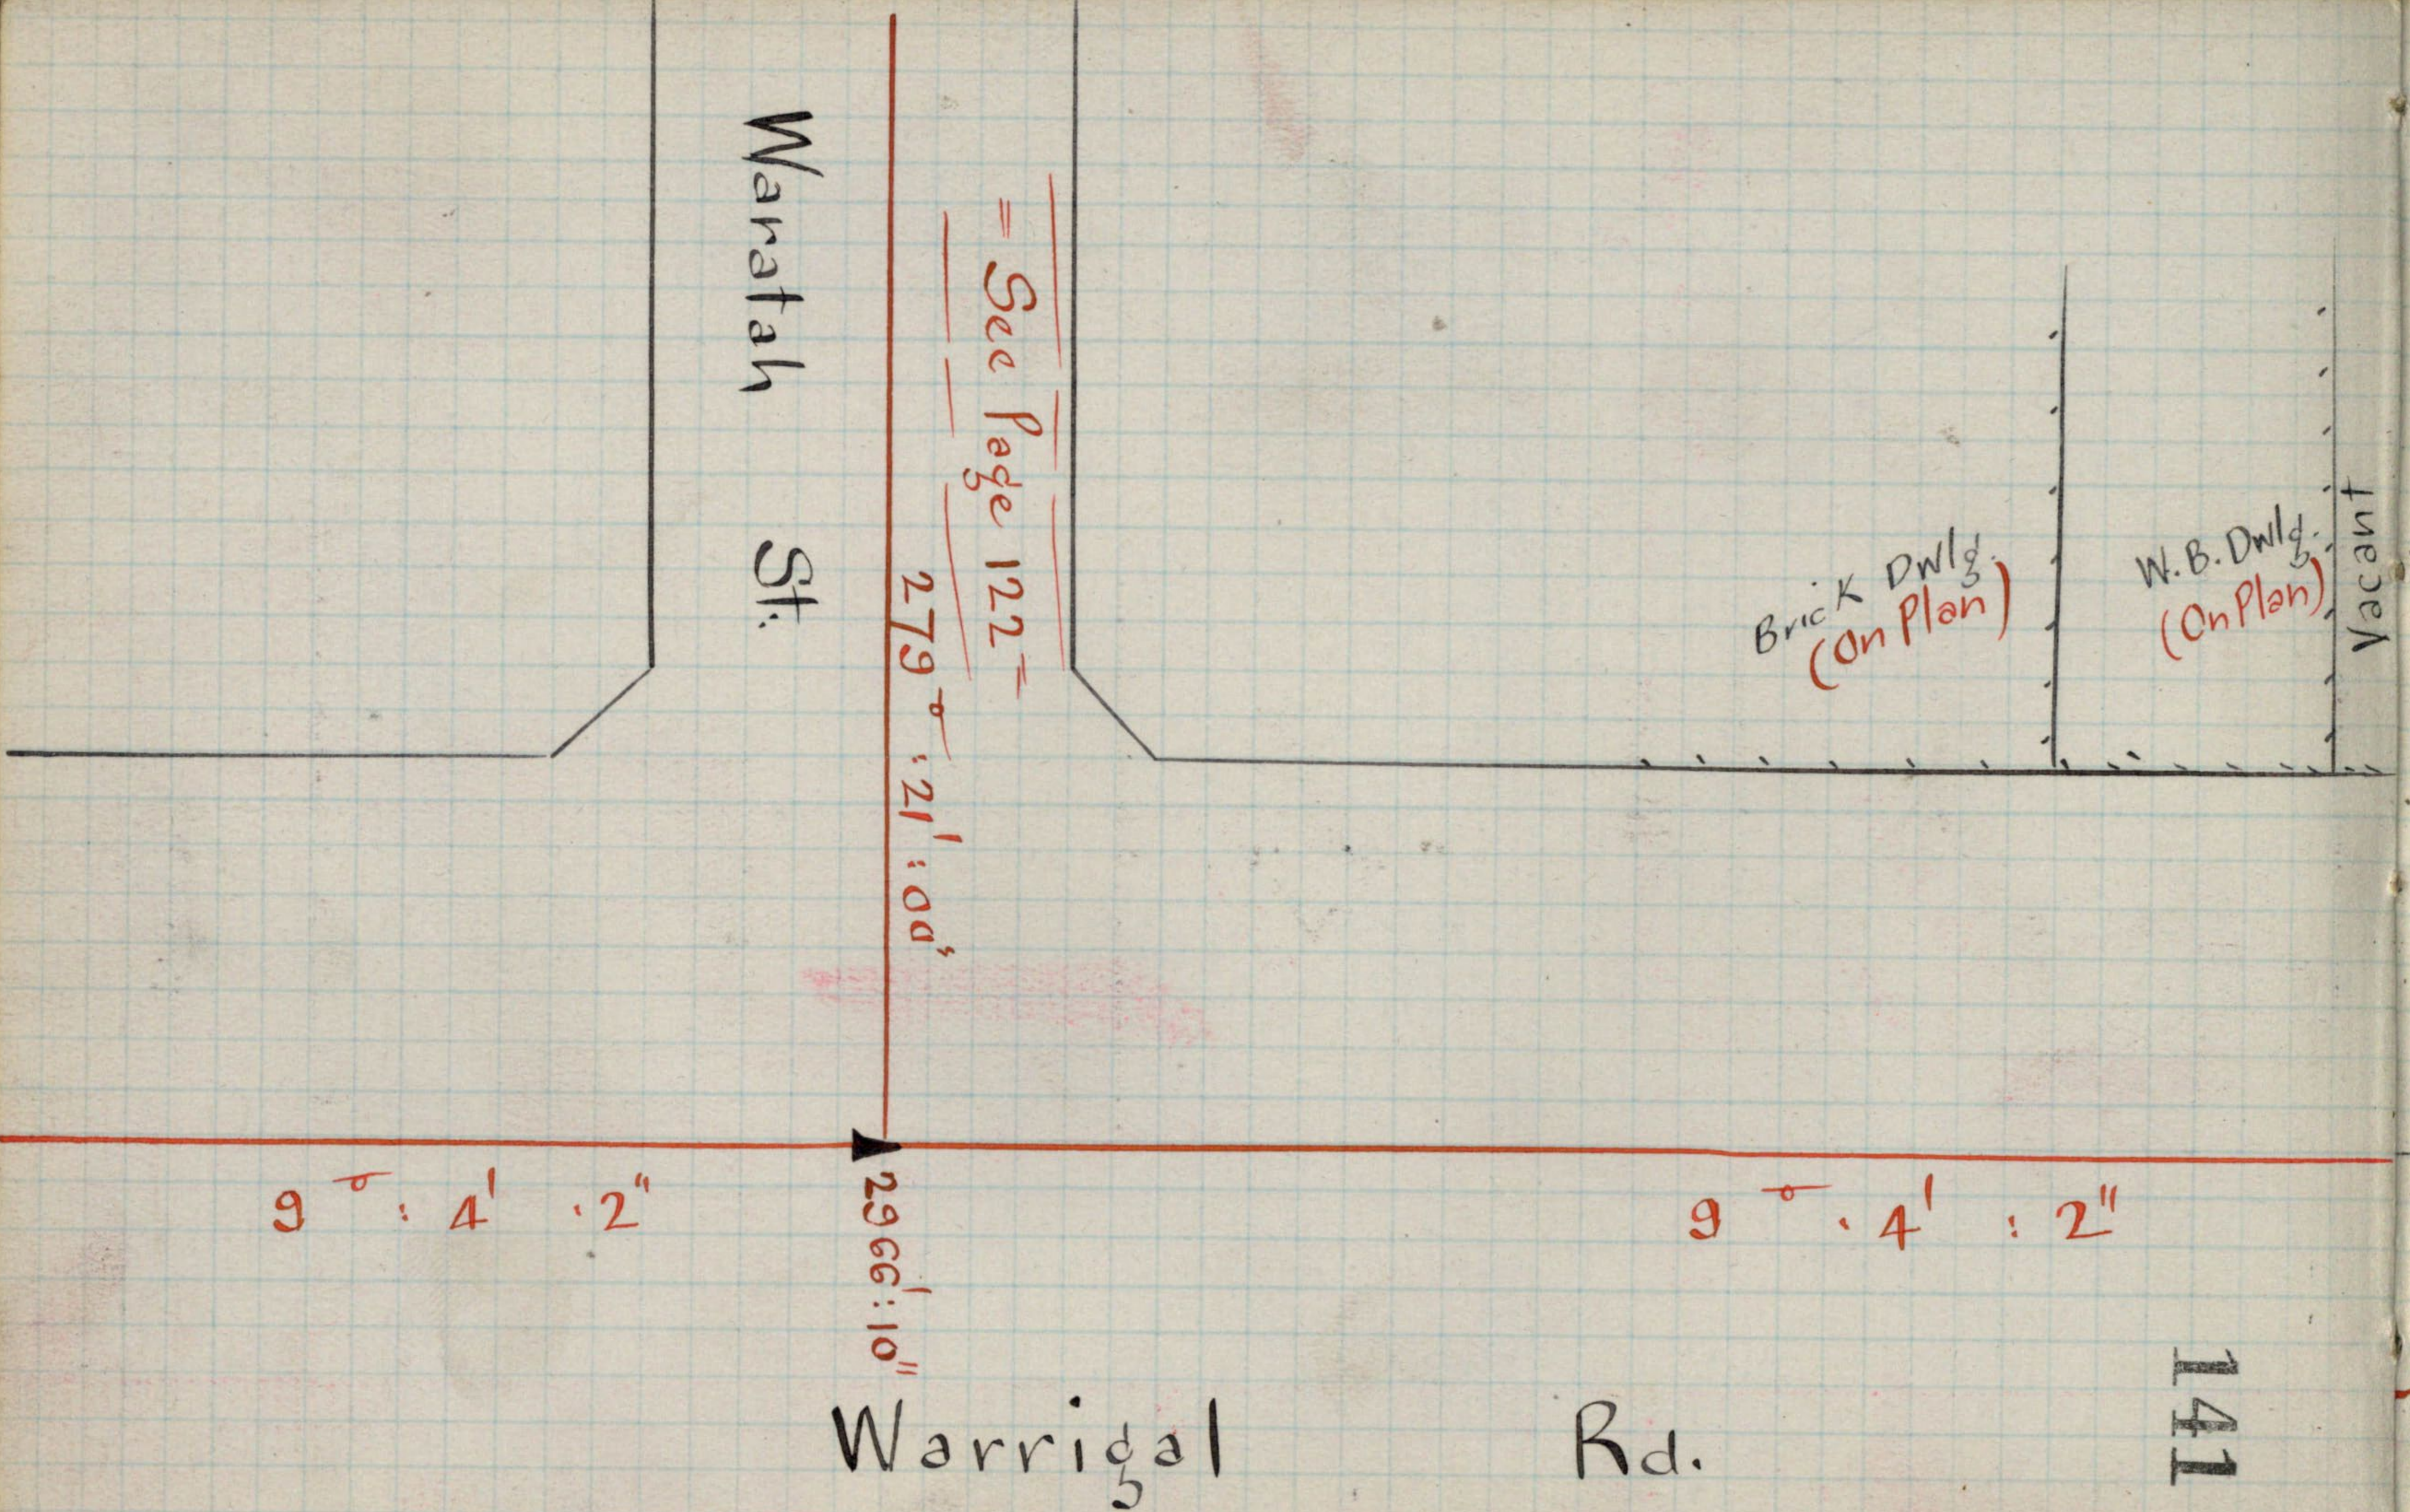

Maratiah St.

See Page 122

279'-0"

Brick Dwlg.  
(On Plan)

W.B. Dwlg.  
(On Plan)

Vacant

9'-4" 2"

29'-6"

9'-4" 2"

Warrigal Rd.

141

3271:8" Warrigal Rd.

99' : 8' : 28" yseuow = See Page 151 =

W. B. Dwlg.  
(On Plan)


~~8' : 4' : 2"~~

W. B. Dwlg.  
"Linden"  
(On Plan)

Vacant


W. B. Dwlg.

Vacant

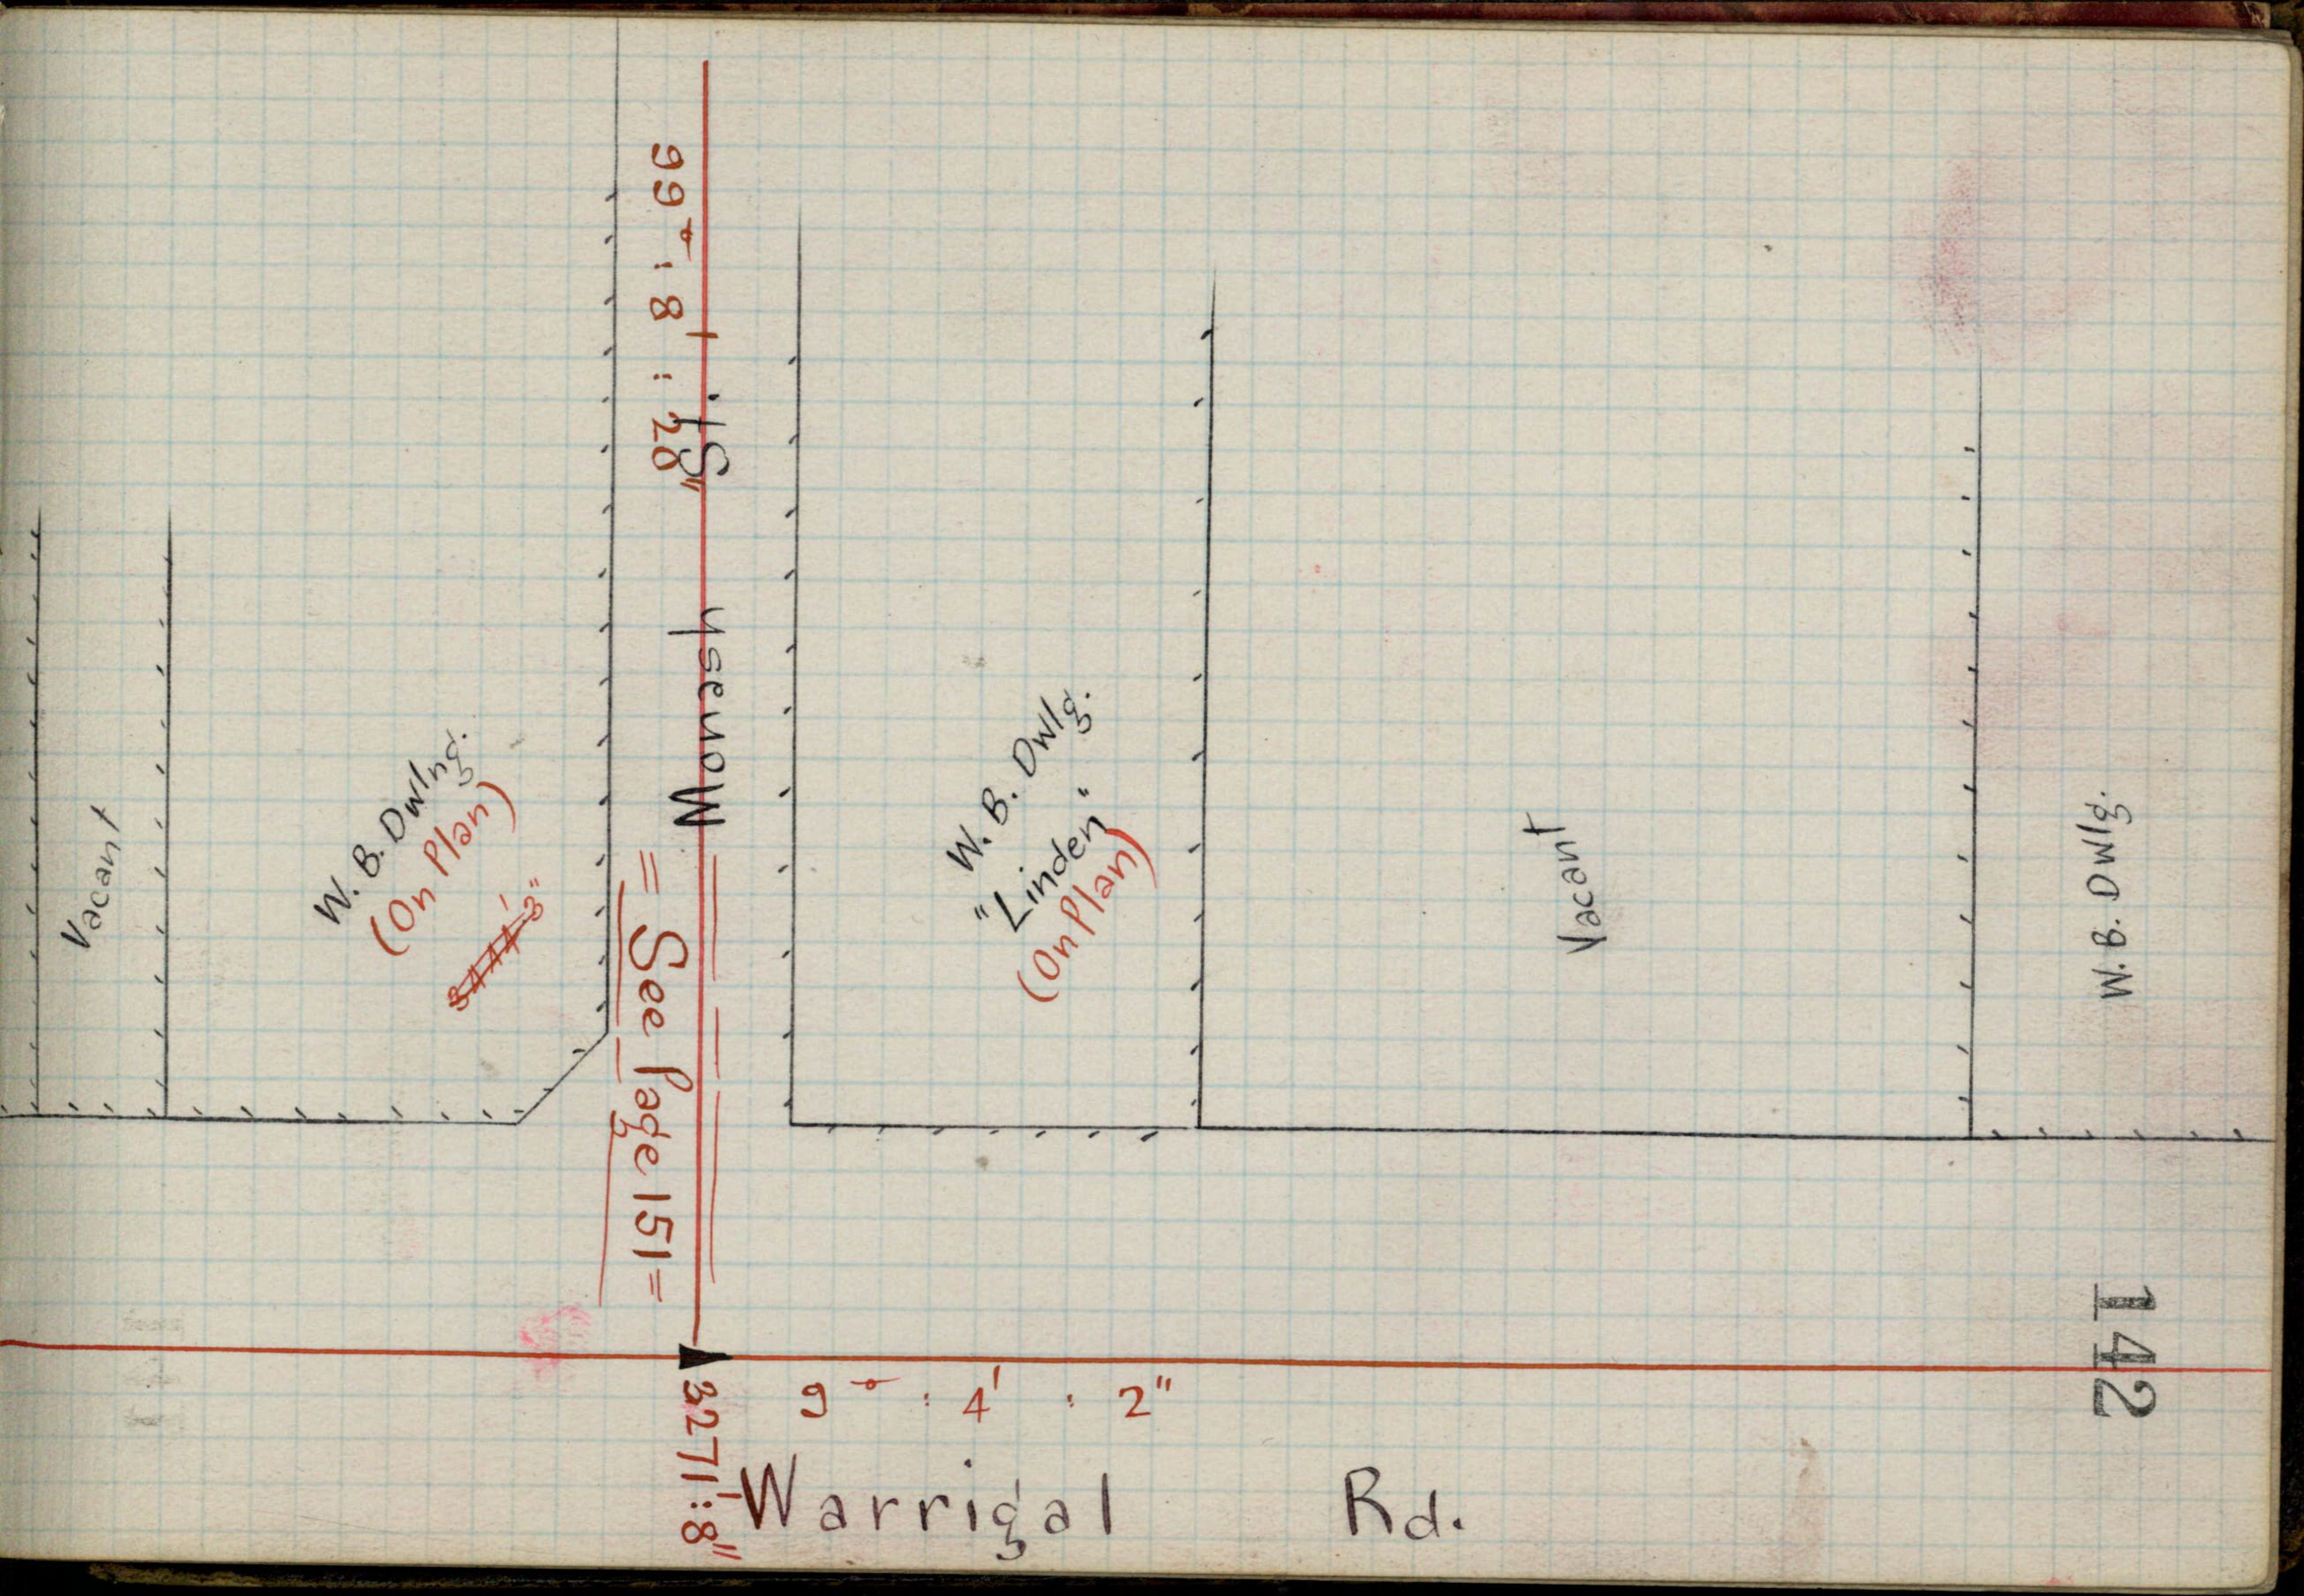

Vacant

Vacant

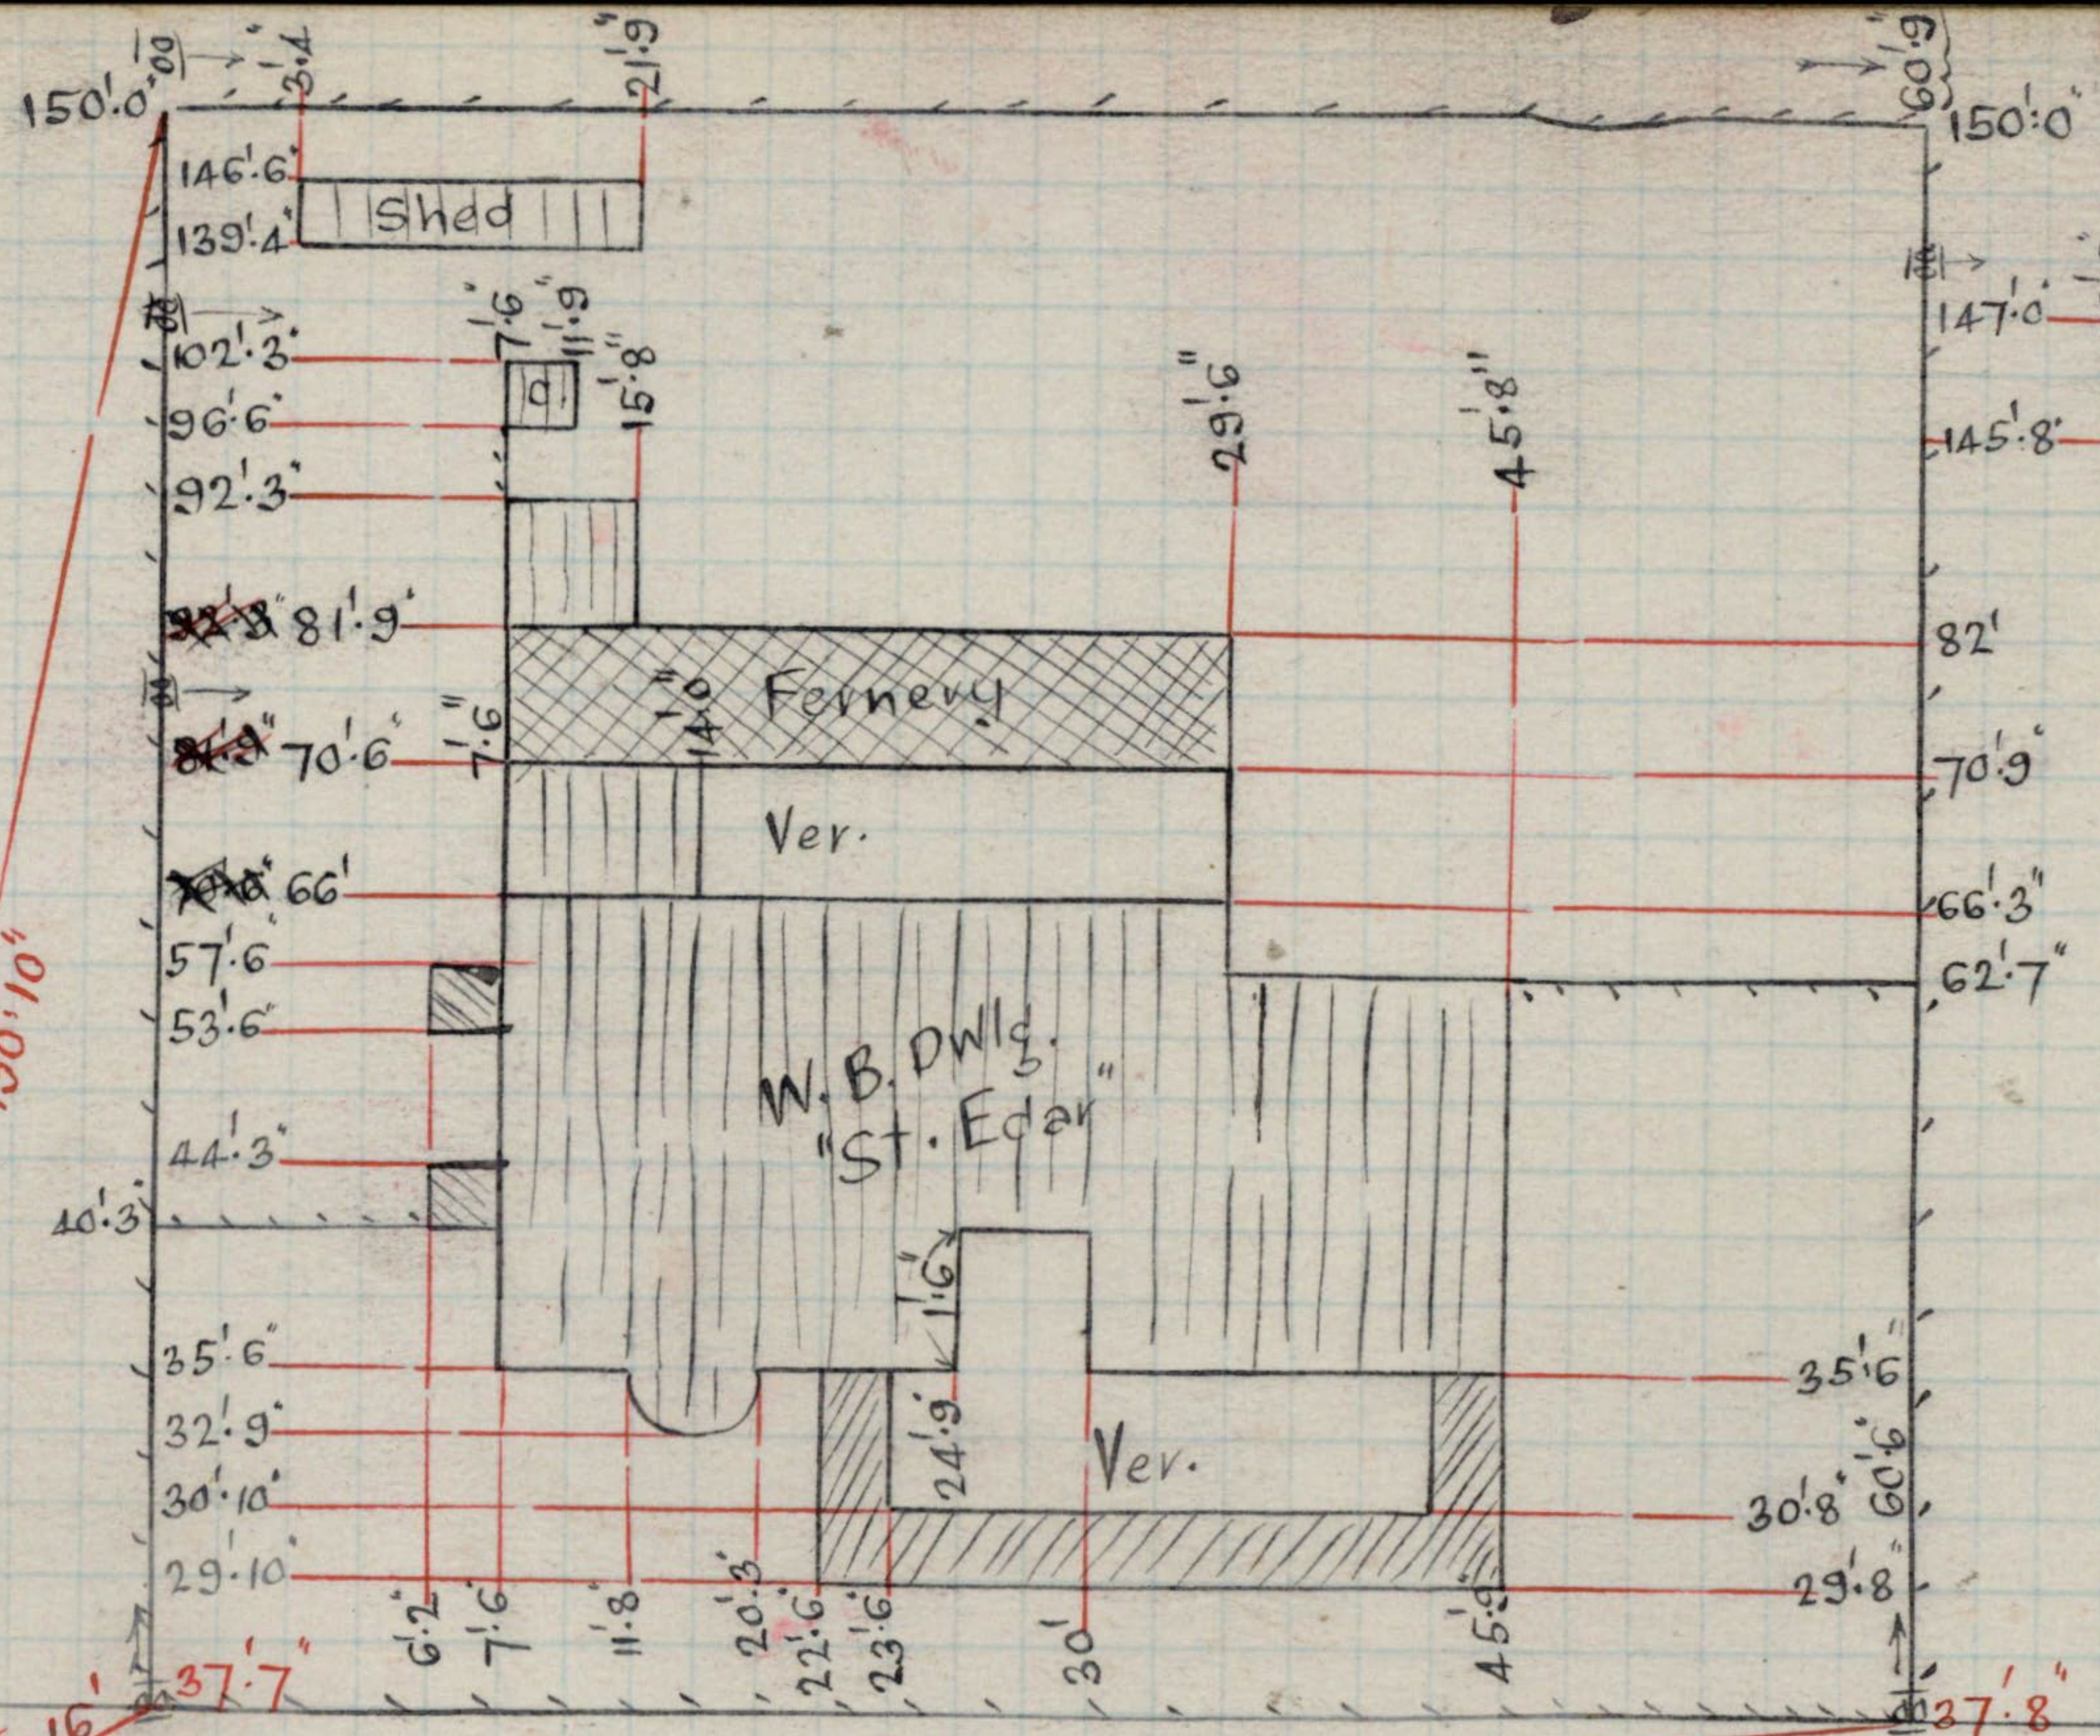

289° 37'  
190' 10"

322° 16'  
51' 6"

102' 10"  
347° 34'


3444.3"

9' :: 4' :: 2"

Warrigal Rd.

143

Chauvel St.

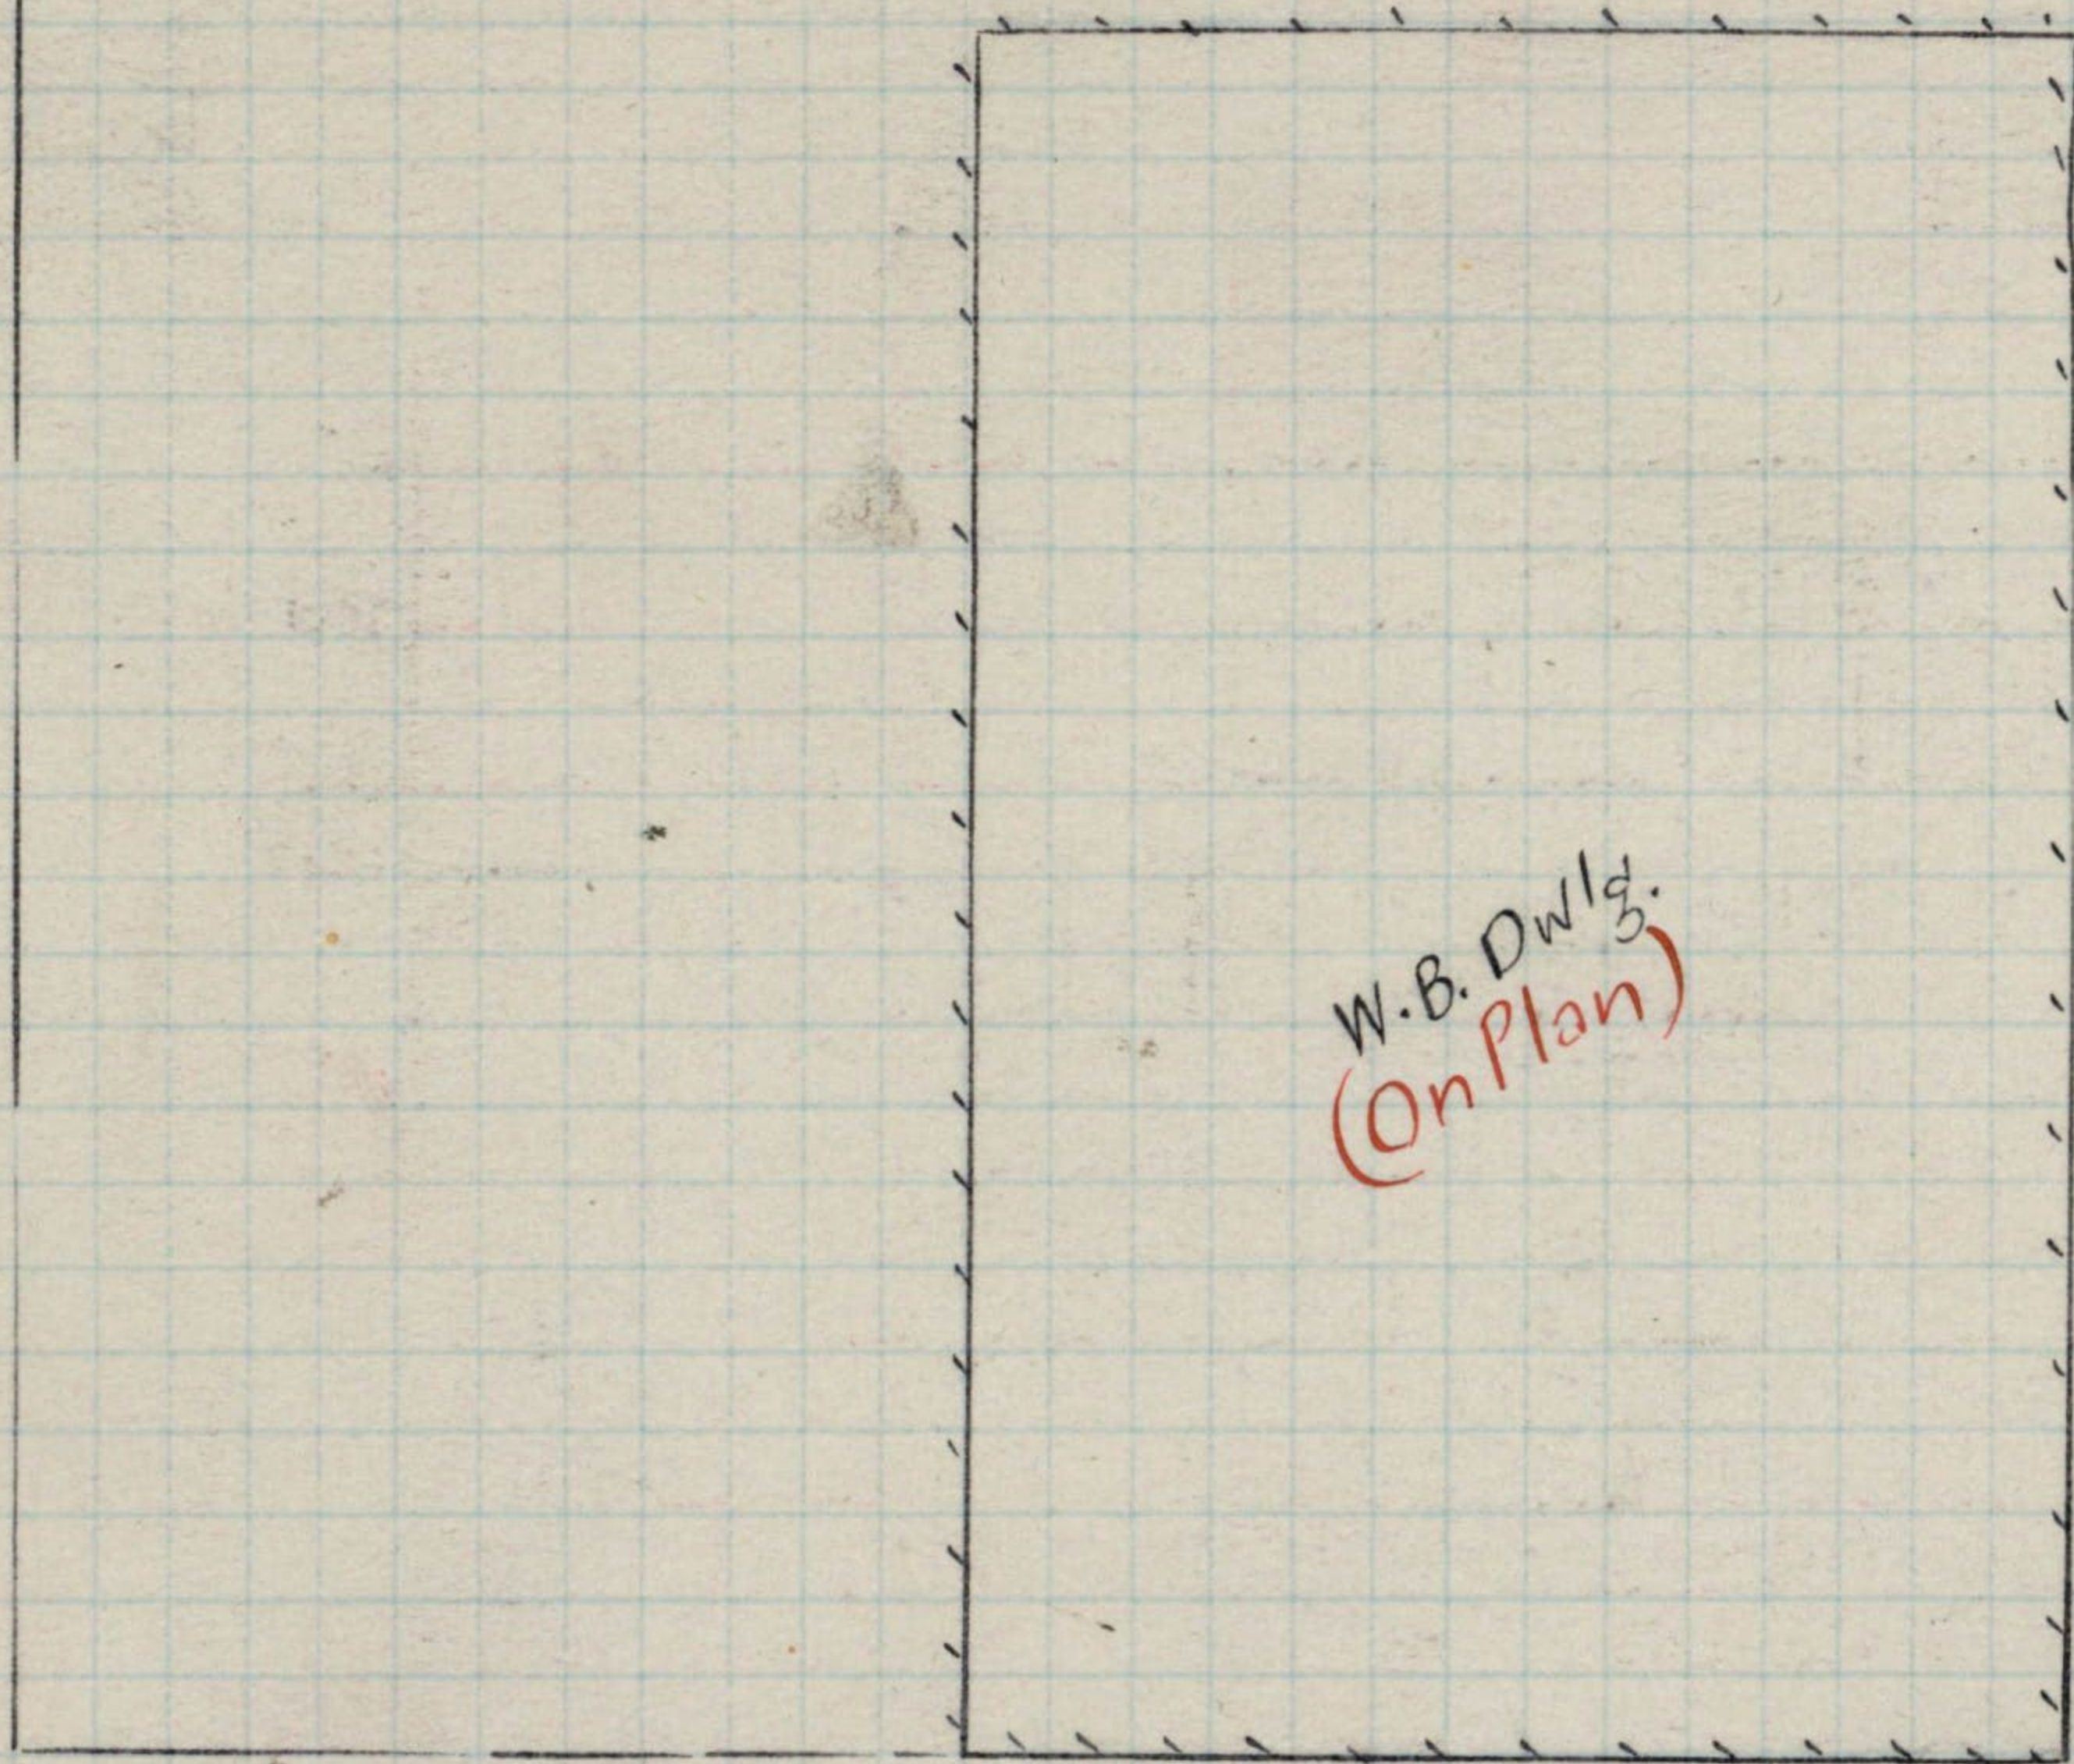

W.B. Dwlg.  
(On Plan)

meas. 4316.6'

See Page 146  
Service Station

North Rd.

See Page 53

M.M.B.  
1886

© 4316.808

144


Warrigal

Rd.

9' :: 4' :: 2"

118.3  
114.9

120.3

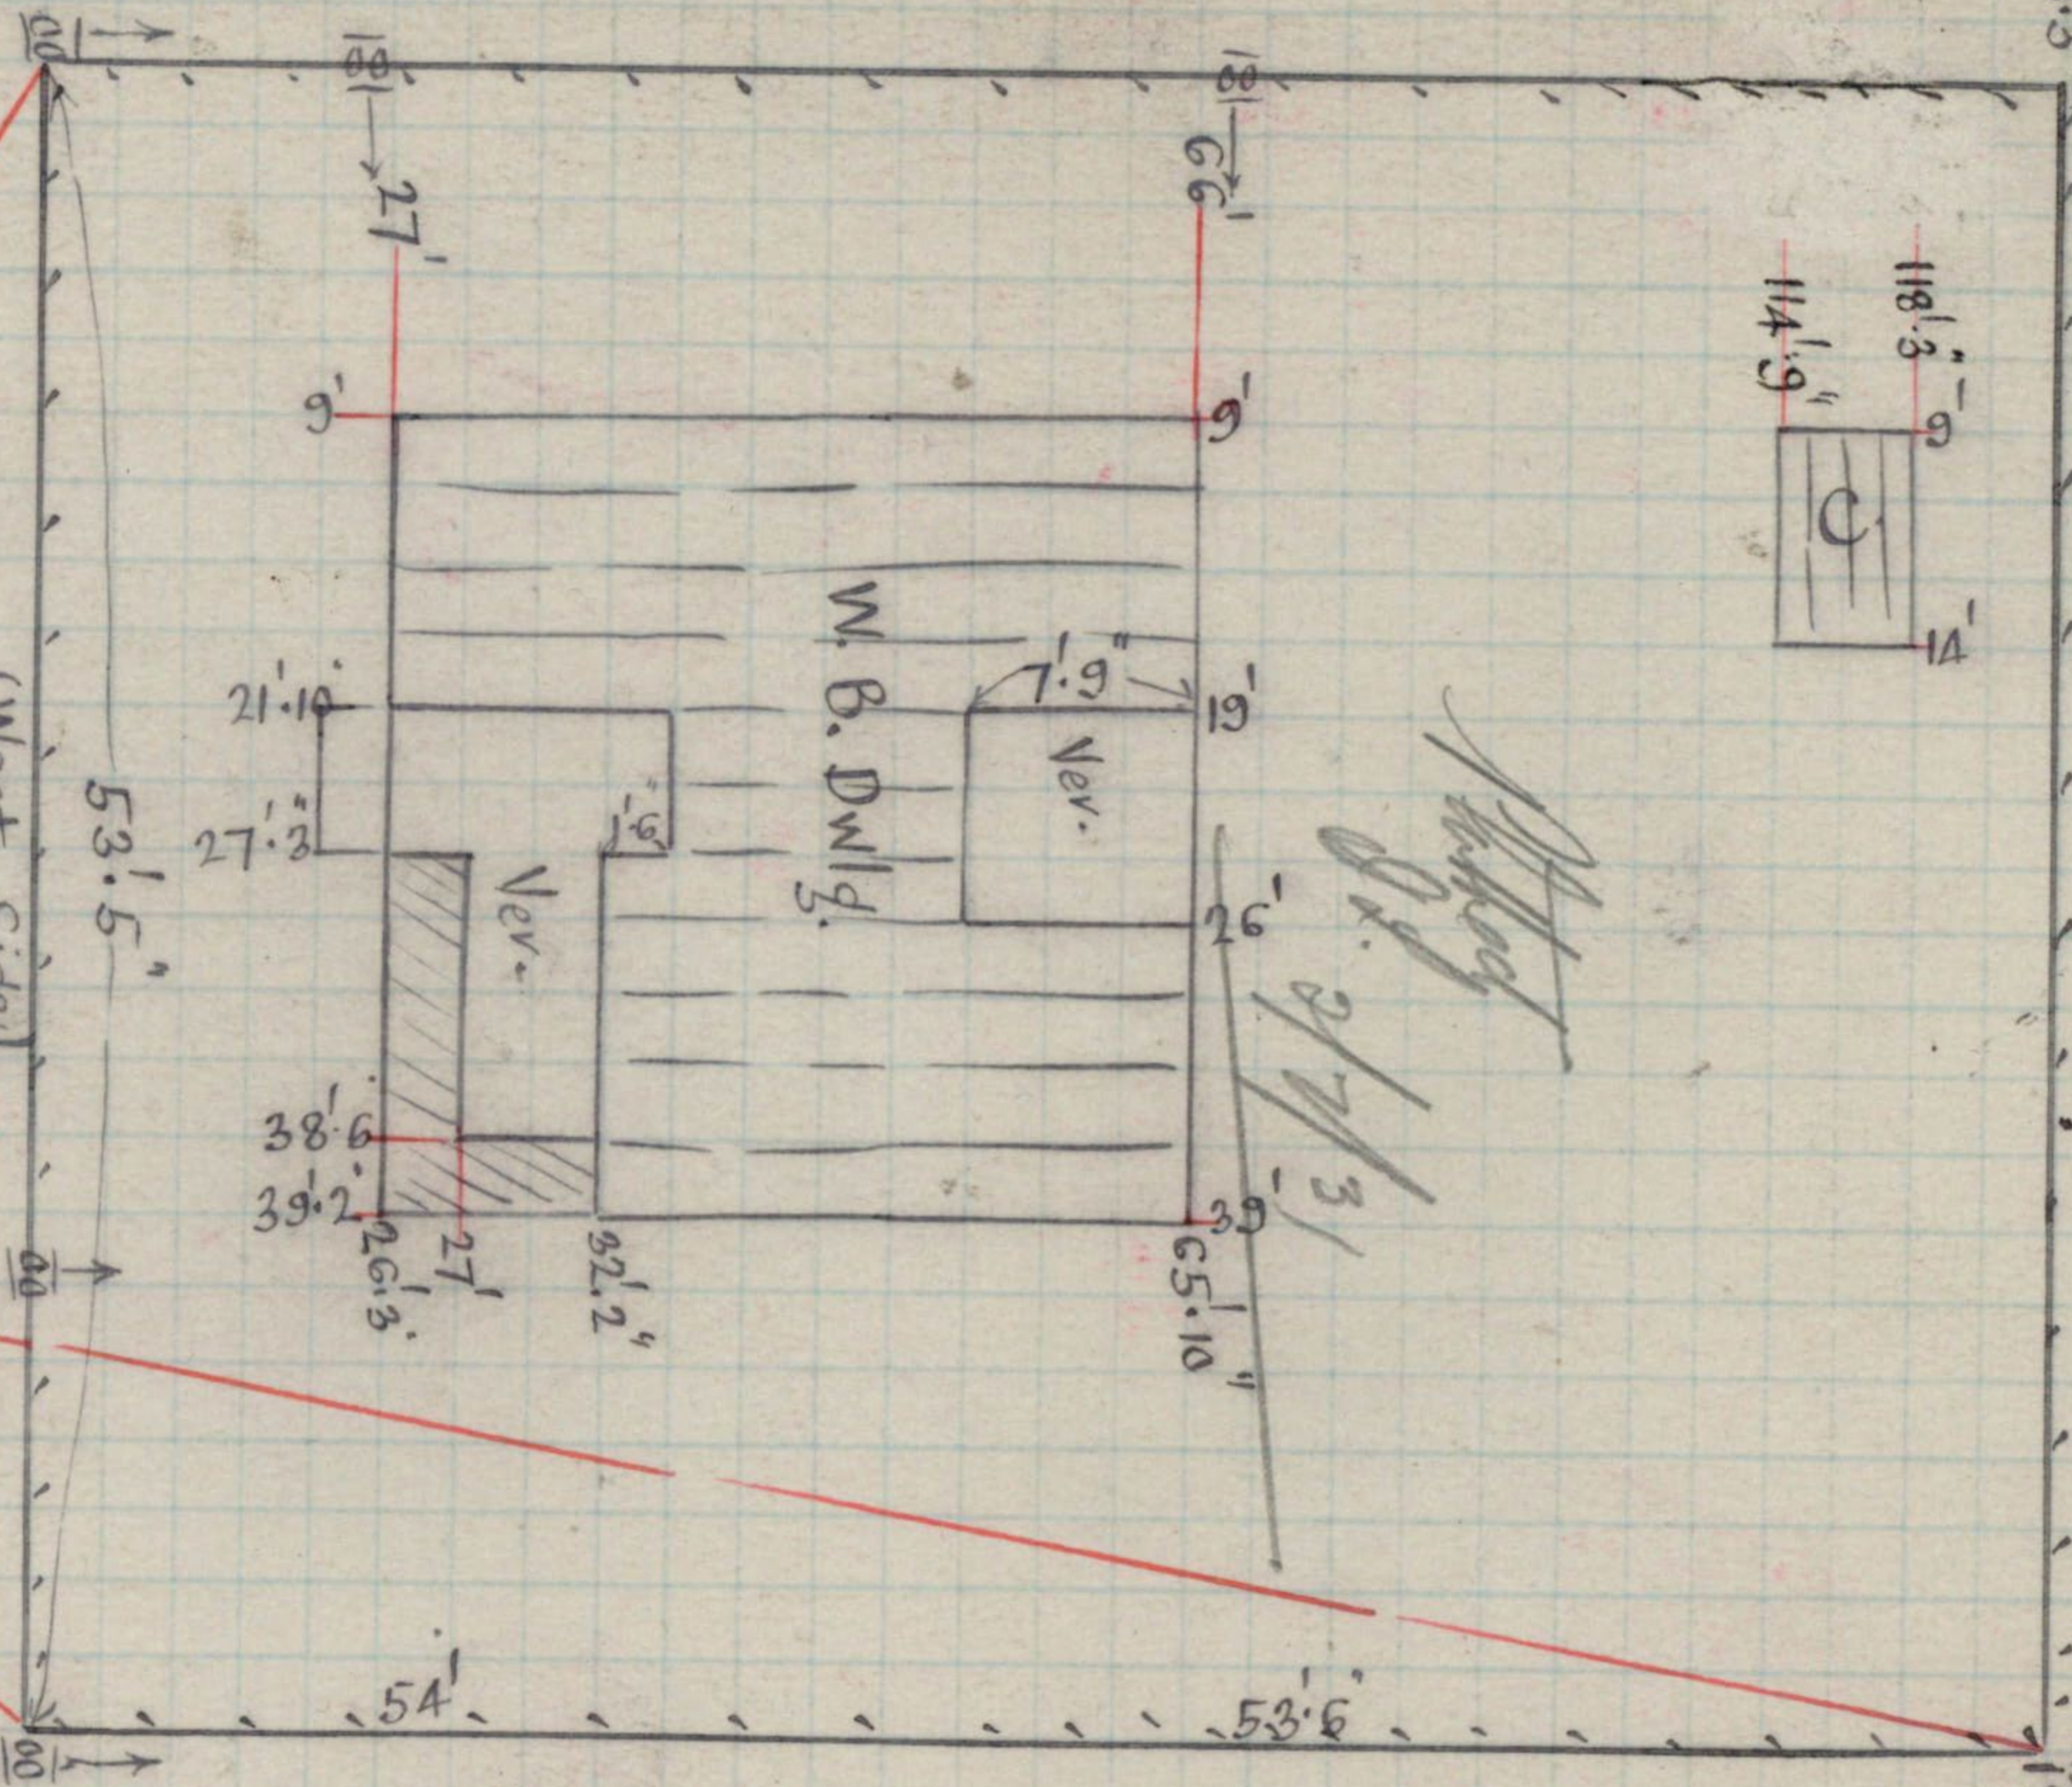

*Handwritten signature*  
2/7/31

W. B. DWLD.

Thana (West Side) St.



Center Man Hale Cave

See Pages 140 & 147

265° 30'  
192.3'

307.0'  
280° 30'

187.6'  
281° 36'

158.8'

Rd. Inbaram

145